



# **Request for Proposal**

**Black Out Curtain System**

**SMG/U.S. Bank Stadium**

## **Project Background**

In 2012, the State of Minnesota enacted 2012 Minnesota Laws, Chapter 299 (the “Act”), to establish the Minnesota Sports Facilities Authority (“Authority”) and to provide for the construction, financing, and long term use of a new stadium (the “Stadium”) and related stadium infrastructure (the “Stadium Infrastructure”) as a venue for professional football and a broad range of other civic, community, athletic, educational, cultural and commercial activities.

As set forth in the Act, the design, development and construction of the Stadium and the Stadium Infrastructure (collectively, the “Project”) is a collaborative process between the Authority and Minnesota Vikings Football Stadium, LLC (the “Team”).

The Project is located on a site partially including the site of the former Hubert H. Humphrey Metrodome and also including additional adjacent land that has been acquired in Minneapolis, Minnesota. The Project is being designed to meet the standards required for a National Football League (“NFL”) franchise, as well as other programmatic uses consistent with other multipurpose facilities. The Project will be designed in accordance with the design requirements set forth in the Act and such additional standards as are established by the Authority. Construction of the Stadium and Stadium Infrastructure is now underway with substantial completion of the overall Stadium and Stadium Infrastructure to be achieved not later than July 29, 2016 so as to be ready for occupancy in advance of the Minnesota Vikings’ 2016 NFL season.

The MSFA chose SMG in August 2014 as the operator for U.S. Bank Stadium. SMG has extensive experience in operating major sports venues, managing over 200 facilities worldwide, including four NFL stadiums (Soldier Field in Chicago, Mercedes-Benz Superdome in New Orleans, and NRG Stadium in Houston and Everbank Field in Jacksonville). SMG will book, operate and maintain the stadium and all contractors and partners will report to SMG.

## **TABLE OF CONTENTS**

### **PART ONE - GENERAL**

- I.** Introduction
- II.** Proposal Format
  - 1. General
  - 2. Technical Proposal
  - 3. Price Proposal
- III.** General Conditions

### **PART TWO - HOUSEKEEPING/CLEANING SERVICES SPECIFICATIONS**

- I.** Specification of Services
- II.** License and Insurance Requirements

### **PART THREE - SUPPLEMENTAL REQUIREMENTS**

### **EXHIBITS**

- EXHIBIT A – SCOPE OF SERVICES
- EXHIBIT B – BIDDER SCORING GRID

## **PART ONE– GENERAL**

### **I. INTRODUCTION**

#### **Request for Qualifications**

SMG is seeking proposals from companies interested in providing a Black Out Curtain solution for U.S. Bank Stadium. The 66,000 seat, 1.7 million square foot stadium, is a state-of-the-art facility incorporating a turf playing surface, 2 public concourses, 7 club areas, 131 suites, a below grade service level, home and visiting team locker rooms, food service facilities, and all ancillary facilities necessary to support all events. The stadium is designed to provide a wide array of events for the community and state. It will host high school and college sporting events, including baseball, soccer and football. The stadium can also accommodate large trade shows, dirt shows, concerts as well as smaller intimate events in the stadium's high end club spaces and locations throughout the building. Two major events have already been announced, Super Bowl LII in 2018 and the NCAA Final Four in 2019.

#### **Background**

U.S. Bank Stadium will host approximately 20 major events per year.

- 10 – National Football League, Minnesota Vikings, Home Football Games
- 2-3 – Monster Truck and SuperCross Events
- 2-4 – Major Concert Acts
- 1-2 – National and International Sporting Events

U.S. Bank Stadium will also host more than 500 small to medium sized events per year.

- University of Minnesota Baseball Games
- NCAA and High School Baseball Games (200 +/- games)
- High School Football and Soccer Playoff Games and Championships
- Several Flat Shows and Field Events
  - Trade Shows
  - Expositions
  - Galas
  - Food and Beverage Fairs
  - High School Graduations
- A very robust event schedule in Clubs, Concourses, and on the Exterior Plaza.
  - Smaller Concert Acts (Exterior Plaza)
  - Food and Beverage Fairs (Exterior Plaza and/or Concourses)
  - Corporate Meetings, Private Dinners, Training/Conference Events, Weddings, Receptions, Bar Mitzvahs, Fund Raisers, etc. in the Club Spaces (7 Clubs total).

U.S. Bank Stadium is a union facility.

- Contractors will be required to enter a Labor Peace Agreement with the union(s) that represent the workforce required for this scope.

## Objective

U.S. Bank Stadium wishes to collaborate with the most cost effective and conscientious service provider who demonstrates that they will be committed and capable of helping U.S. Bank Stadium to be recognized as one the best stadiums in all of professional sports.

1. **Purpose**

SMG is accepting proposals from companies (“Bidder(s)”) interested in providing an Black Out Curtain solution for U.S. Bank Stadium. SMG will be selecting a Vendor who will have the responsibility for providing these services for all areas as outlined more fully in Part Two of this Request for Proposal.

2. **Contract Term**

Not applicable.

3. **Contact Information**

The sole point of contact for this Request for Proposal is:

Curtis Schmillen, PE  
Director of Operations  
[cschmillen@smgmn.com](mailto:cschmillen@smgmn.com)  
612.777.8738 (Office)  
651.302.2348 (Cell)

4. **Proposal Conference**

In lieu of a Proposal Conference, SMG staff will schedule individual times for each interested bidder to do a site walk through. Times are by appointment only and must be scheduled through Curtis Schmillen (contact information above).

Site Walk Through Visit Dates: Before June 3, 2016 (by appointment only)

The Bidder is responsible for examining the premises, site, and any conditions that may impact the Bidders work. Bidders must satisfy themselves as to the condition of the premises, any obstruction, unusual conditions or requirements necessary for carrying out the work, before the delivery of the proposal.

5. **Written Questions**

Any questions concerning this request for proposal must be submitted via email to the contact information listed above no later than 5:00PM Tuesday June 7, 2016. More drawings are available upon request. Email Curtis Schmillen to make the request.

6. **Proposal Submission Date**

Proposals must be received by SMG at the contact information below prior to 5:00PM central standard time on Friday June 10, 2016. Any proposal received after this time will not be considered.

All proposals can be mailed or hand delivered to the address below:

Curtis Schmillen  
MSFA/SMG  
511 11<sup>th</sup> Ave S, Suite 401  
Minneapolis, MN 55415

Proposal package will include 4 hard copies and one electronic copy stored on a portable flash drive. No facsimile or email proposals will be accepted.

SMG will not be liable for any costs incurred in the preparation and presentation of the Response.

7. **Reserve Clause**

SMG reserves the right to reject any and all proposals at any time for any reason whatsoever, and/or change the timing and procedure of this proposal process.

8. **Acceptance of Proposal (Award)**

It is the intent of SMG to award a contract to the Bidder offering the best value, provided the proposal has been submitted in accordance with the requirements of the Contract Documents and does not exceed SMG's Budget.

SMG reserves the right to make on-site inspections of facilities where participant provides services similar to the services requested hereunder before the award of Contract.

An award will be made on or before August 5, 2016, but is subject to change based on the quality and quantity of bids received.

9. **Post-Proposal Interview/Presentation**

After the proposals are received, tabulated, and evaluated by SMG, certain Bidders may be asked to meet with SMG for a post proposal interview/presentation.

The post proposal interview may include, but is not limited to, a review of the proposal, Alternate Pricing, Unit Pricing, Financial Ability of Bidder to perform the scope of services requested and Bidders approach to the Work. SMG reserves the right to have the Bidder submit further clarification on questions by writing.

SMG will score proposals on a point system, with some criteria being graded on a pass/fail basis. Proposers who fail any criterion may have their proposal rejected. Proposers will be provided the criteria for the process. SMG reserves the right to reject any or all proposals if responses to the above or any other information in SMG's judgment are unsatisfactory or do not meet the budget, the total aggregate project budget, or required performance standards.

## II. **PROPOSAL FORMAT**

### 1. **General**

Proposals must be submitted in two parts, a Technical Proposal and a Price Proposal.

### 2. **Technical Proposal**

- A. Description of Bidder – Provide a brief company overview including history, size, number of employees, affiliated companies, etc. The same information should be provided for any identified subcontractors or joint venture partners that would be working on the contract.
- B. Experience of Bidder – List relevant company experience within the past five (5) years, including current contracts and references. In particular, identify any experience on contracts similar in scope and size to the services sought under this request for proposal. Information should include any and all joint venture partners.
- C. Contract Organization – Identify and explain the specific organization of the proposed project team, including key personnel and how this project fits in with other areas of your company's operation.
- D. Experience of Key Personnel – Briefly summarize the experience of key personnel and managers who would be working on this contract.
- E. Management Plan (Customer Service) – Provide a brief summary of how this account would be managed and serviced to ensure complete satisfaction with the scope of services provided.

### 3. **Price Proposal**

Refer to Exhibit A for a detailed description of the scope of services.

Provide a lump sum price to design, manufacture, and install the curtain system. Each Section should be priced separately as outlined in Exhibit A. Bidders can submit more than one solution to meet the objective of creating a “dark” space in the stadium bowl.

Bidder can submit alternate pricing terms. Those terms, if different than above, are subject review and will be considered in scoring this proposal.

Proposals shall be signed by an authorized representative of the Bidder. All information requested must be submitted to include the following:

- a. Bidder must provide evidence/documentation at the time of award, that they are able to provide services in the State of Minnesota.
- b. A certificate of insurance entailing all coverage’s for the Bidder in the State of Minnesota

### III. **GENERAL CONDITIONS**

#### 1. **Professional Image Standards**

- A. Uniform standards and employee appearance must be maintained in a first class manner. No sports logo(s) other than the U.S. Bank or U.S. Bank Stadium official marks, should be visible while working. Exceptions may be made for Minnesota based college and high school logos, as well as Minnesota Vikings apparel.
- B. Vendor shall enforce a footwear policy. No open toed shoes, sandals, or excessively worn shoes will be allowed.

#### 2. **Facility Policies and Procedures**

- A. Employees of the Vendor shall adhere to all established security procedures at the facility. Each employee must have an independent criminal background check conducted prior to being issued a credential for access to U.S. Bank Stadium. When an employee enters or exits U.S. Bank Stadium they must sign on and off premise, while displaying their identification badge. The Identification badge must be worn at all times while working in and around the stadium. Should SMG observe any undesirable conduct by an employee; they shall immediately notify the Vendor verbally, followed by written notification to the Contractor.
- B. SMG will have the right to cause the immediate removal of any employee of the Vendor from the stadium premises if SMG determines that such employee is engaging in conduct detrimental to users of U.S. Bank Stadium, to fans of the stadium or to the safety or proper operation of the stadium facility as a whole. The Vendor shall be responsible for the conduct of that employee and liable for any action or inaction of that employee while performing under the contract.

- C. Unless, specifically stated otherwise in this RFP, Bidder shall be responsible for all fees, permits, licenses, etc. to perform their work.

**3. Sustainability**

- A. Collectively, U.S. Bank Stadium, the Minnesota Sports Facilities Authority, SMG, and the Minnesota Vikings strive to reduce the impact that our operations have on our eco system through sustainable practices. It is our goal to be leaders in our industry, while providing our guests the best possible entertainment experience in a safe and clean environment.

**PART TWO – STAFFING SPECIFICATIONS**

**I. SPECIFICATION OF SERVICES**

- 1. Vendor will only send qualified and competent professional personnel to U.S. Bank Stadium.
  - a. Except as expressly approved by SMG, the Vendor shall not be permitted, without the prior written consent of SMG, to assign or delegate, in whole or in part, its obligations or responsibilities hereunder or under any resulting contract. Such prohibition shall require the Vendor and any approved subcontractor to provide its services only through its own employees, i.e., neither the Vendor nor any approved subcontractor shall be permitted to hire or use independent contractors or subcontractors or temporary employees to provide the services required of the Contractor hereunder.
  - b. All employees should be properly trained.
- 2. The Vendor representative(s) will report to and take direction from the SMG Director of Operations, Assistant Director of Operations and Facility Manager and/or his or her designated assistant.

**II. LICENSE AND INSURANCE REQUIREMENTS**

The successful Vendor will be required to obtain and maintain in force at all times during the term of the agreement as a direct cost of operation, insurance coverage as directed by SMG. Such coverage will be obtained from an insurance company authorized and licensed to do business in the State of Minnesota with a Best's Insurance Reports rating of no less than A-. It is anticipated that such coverage shall include the following:

- a. Comprehensive General Liability Coverage in the amount of \$2,000,000.00 per occurrence and per location. This coverage must be written on an occurrence form. Claims made policies will be unacceptable. This insurance shall provide coverage, from and against any claim for property damage or bodily injury arising out of the operations of the Contractor. This coverage shall include blanket contractual liability insurance and such coverage shall make express reference to the indemnification provisions set forth in this agreement.

- b. Workers' Compensation and Employers Liability Coverage, as statutorily required by the State of Minnesota for all employees of Contractor. Employers' Liability coverage on the Workers Compensation policy shall be written in the minimal amount of \$1,000,000.00
- c. Professional liability coverage including Medical Malpractice Coverage with limits of at least \$5,000,000.
- d. Comprehensive Automobile Liability Coverage, in an amount not less than \$1,000,000.00 shall be maintained. Such coverage will include all owned, non-owned, leased and/or hired motor vehicles which may be used by Contractor in connection with the services required under Contract
- e. Excess Liability Coverage, in the amount of \$10,000,000.00 shall be in the form of an Umbrella policy rather than a following form excess policy. This policy or policies shall be specifically endorsed to be excess of the required Comprehensive General Liability Coverage, the Employers' Liability Coverage on the Workers' Compensation policy, and the Comprehensive Automobile Liability policy.
- f. Insurance against Loss and/or Damage to Contractor's property and other personal and business property of Contractor upon the premises by fire or other such casualty as may be generally included in the usual form of extended coverage in an amount equal to the replacement costs of such property used in the agreement on the premises. Such insurance shall provide coverage for the property of others in the care, custody and control of Contractor.
- g. All such insurance coverage, with the exception of Workers' Compensation, shall name SMG, MSFA and Vikings and their employees, agents, officers and directors as additional insured there under.
- h. Evidence of such coverage being in place will be promptly delivered to SMG prior to the commencement of the term of this proposal. All such coverage shall be endorsed to indicate that coverage will not be materially changed or canceled without at least 90 days prior notice to SMG, such prior notice being mandatory and not the best efforts of the carrier to notify. Prior to the expiration of the required coverage, Proposer will provide SMG with evidence of the renewal of all coverage required on at least the same terms and conditions as originally required for this agreement.
- i. All policies should contain a waiver of subrogation in favor of the SMG, MFSA and Vikings and any and all parties deemed necessary.

### **PART THREE - SUPPLEMENTAL REQUIREMENTS**

- 1. All deliveries must be scheduled in advance with designated SMG personnel.
  - a. Delivery personnel will sign in and out with SMG security staff.
  - b. All material delivered to U.S. Bank Stadium is subject to inspection by security staff.
  - c. All material must have a complete packing list or bill of lading and is subject to verification.

## **EXHIBIT A**

### **SCOPE OF SERVICES**

The Scope of Services consists of:

Design, manufacturer and install a black out curtain drapery system for US Bank Stadium. The primary use will be for the 2019 NCAA Men's Basketball Final Four, but will also be used for other events.

An acceptable option is drape panels attached to a cable grid (standoffs will be required in some areas). Fabric to be a medium weight IFR polyester. A mechanical system is preferred where applicable.

Section 1 – West Window Wall (Upper Concourse to Main Concourse)

- Another RFP covers the upper portion of the West Window Wall

Section 2 – Northwest Window Wall

Section 3 – Southwest Window Wall

Section 4 – Clerestory Windows, South Side

Section 5 – Clerestory Windows, North Side

Section 6 – East Window Wall

Section 7 – ETFE Roof

Electrical requirements will be coordinated with building operations, but are not the responsibility of this contractor.

Union wages as required are applicable.

## **EXHIBIT B**

### **SCORING GRID**

The following is the basis for scoring each Bidder's Proposal.

Each category will be scored on a 0 to 10 scale and weighted per the list below

Price/Rate Structure	30%
Experience/References	15%
System Install/Operation	30%
Material Specifications	25%

Equity Plan will be graded pass or fail.

## **EXHIBIT C**

DRAWINGS (For reference only)

**REVISION NOTES**

- 12" ALUMINUM FINIS AT CURTAINWALL ELIMINATED.
- LOUVER LOCATIONS AND / OR SIZES ADJUSTED. REFER TO METAL PANEL ENLARGEMENTS.

**METAL PANEL TYPES**

AMF-001: 1'-0" x 12'-0" ZINC WALL PANELS. HORIZONTAL INTERLOCKING JOINTS WITH 2'-0" STAGGER PATTERN AND CONCEALED FASTENERS

AMF-002: 1'-0" x 12'-0" PERFORATED ZINC WALL PANELS. HORIZONTAL INTERLOCKING JOINTS WITH 2'-0" STAGGER PATTERN AND CONCEALED FASTENERS

AMF-003: 18" PLATE ANODIZED ALUMINUM WALL PANELS WITH CONCEALED FASTENERS. REFER TO ENLARGED ELEVATIONS FOR PANEL SIZES

AMF-004: 1'-0" x 12'-0" PAINTED ALUMINUM WALL PANELS. FLAT INTERLOCKING HOOK SEAM WITH CONCEALED FASTENERS

AMF-005: 1'-0" x 12'-0" PAINTED ALUMINUM SOFFIT PANELS. HORIZONTAL INTERLOCKING JOINTS WITH 2'-0" STAGGER PATTERN AND CONCEALED FASTENERS

AMF-006: 1'-0" x 12'-0" ZINC WALL PANELS. FLAT INTERLOCKING HOOK SEAM WITH CONCEALED FASTENERS

AMF-007: NOT USED


AMF-008: PAINTED STEEL 7.2 RIB PANEL WITH EXPOSED FASTENERS

AMF-009: PAINTED PLATE ALUMINUM WITH CONCEALED FASTENERS. REFER TO ENLARGED ELEVATIONS FOR PANEL SIZES


REFER TO DESIGN SELECTION SUMMARY FOR ADDITIONAL INFORMATION

**GENERAL NOTES**

1. RADIAL GRIDLINE LOCATIONS ARE APPROXIMATE AND FOR REFERENCE ONLY.
2. REFER TO AXIS 20 ENLARGED CURTAIN WALL ELEVATION SERIES FOR CURTAIN WALL AND GLAZING TYPES.
3. REFER TO ENLARGED ELEVATIONS FOR INFORMATION NOT NOTED ON OVERALL ELEVATIONS.
4. REFER TO STRUCTURAL DRAWINGS FOR EXPECTED MOVEMENT AT ALL EXPANSION JOINT LOCATIONS.

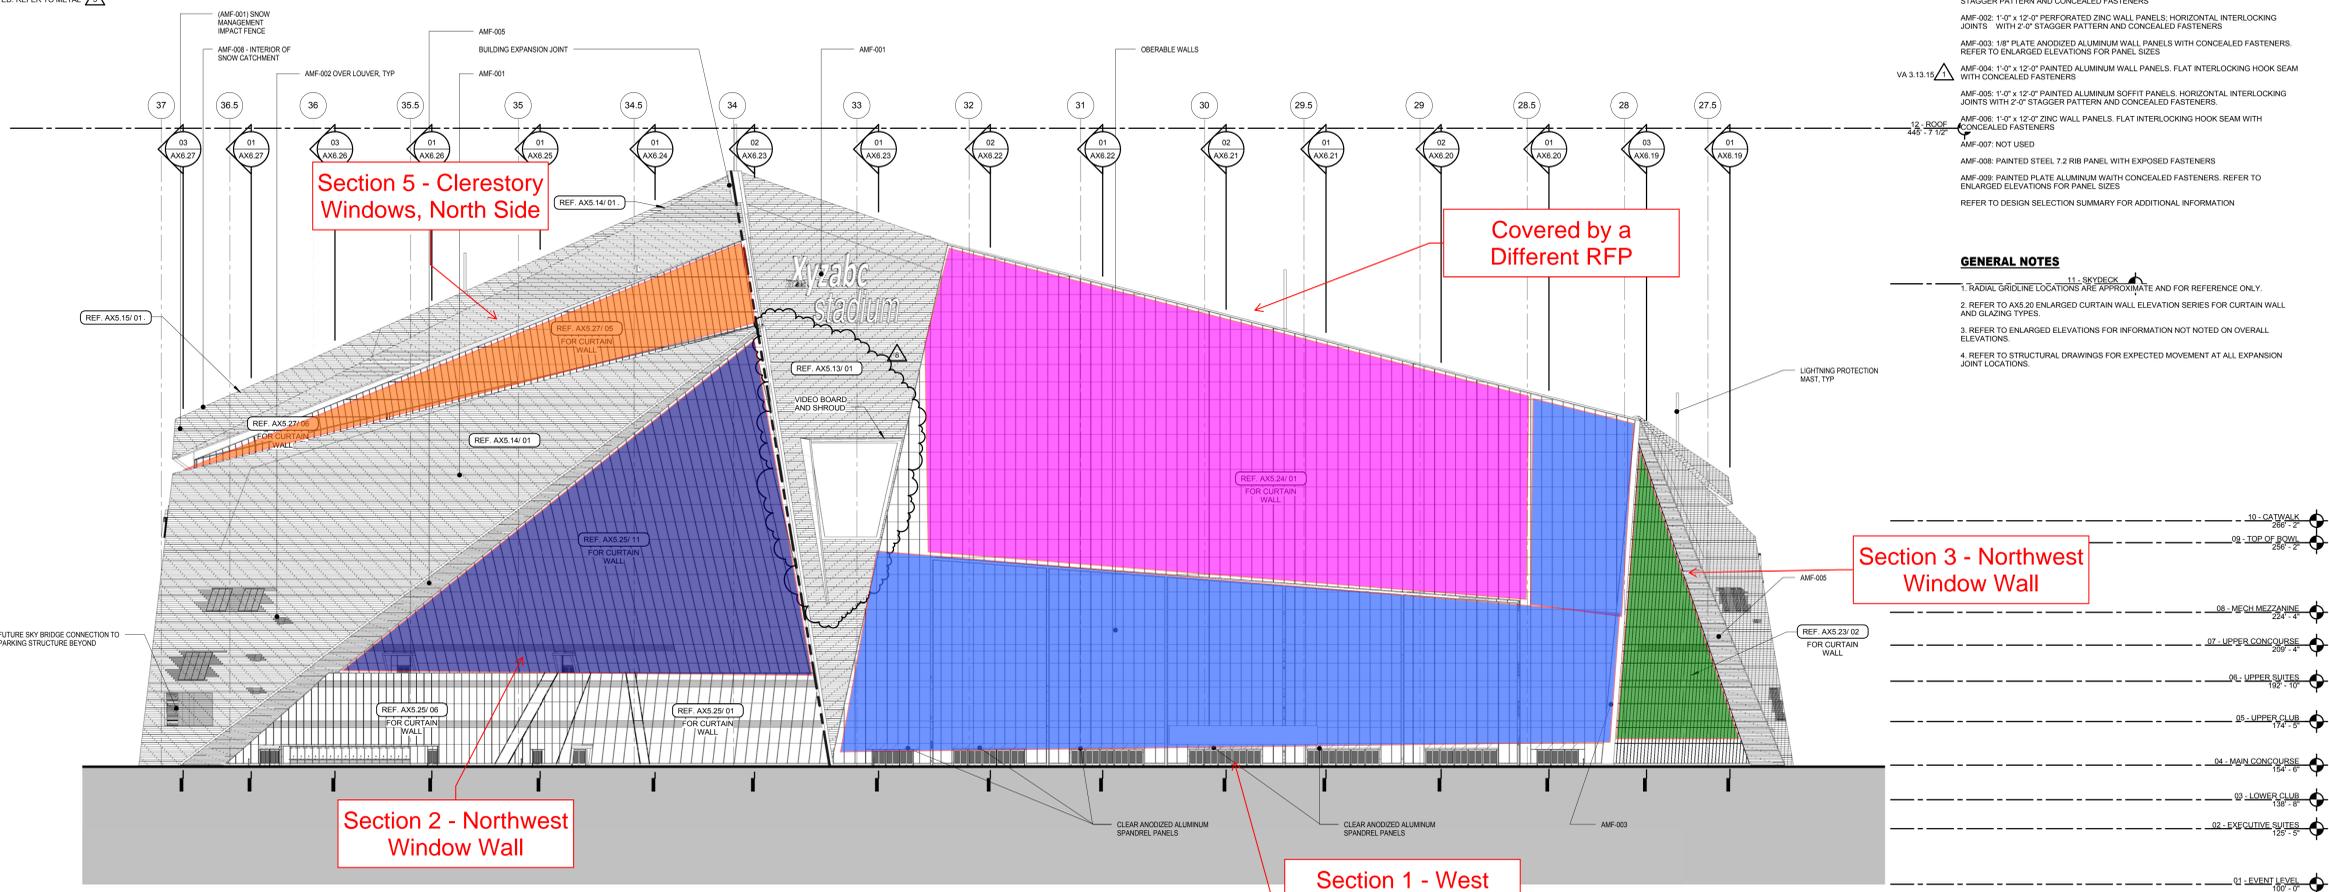

**02 OVERALL WEST ELEVATION**  
1/32" = 1'-0"

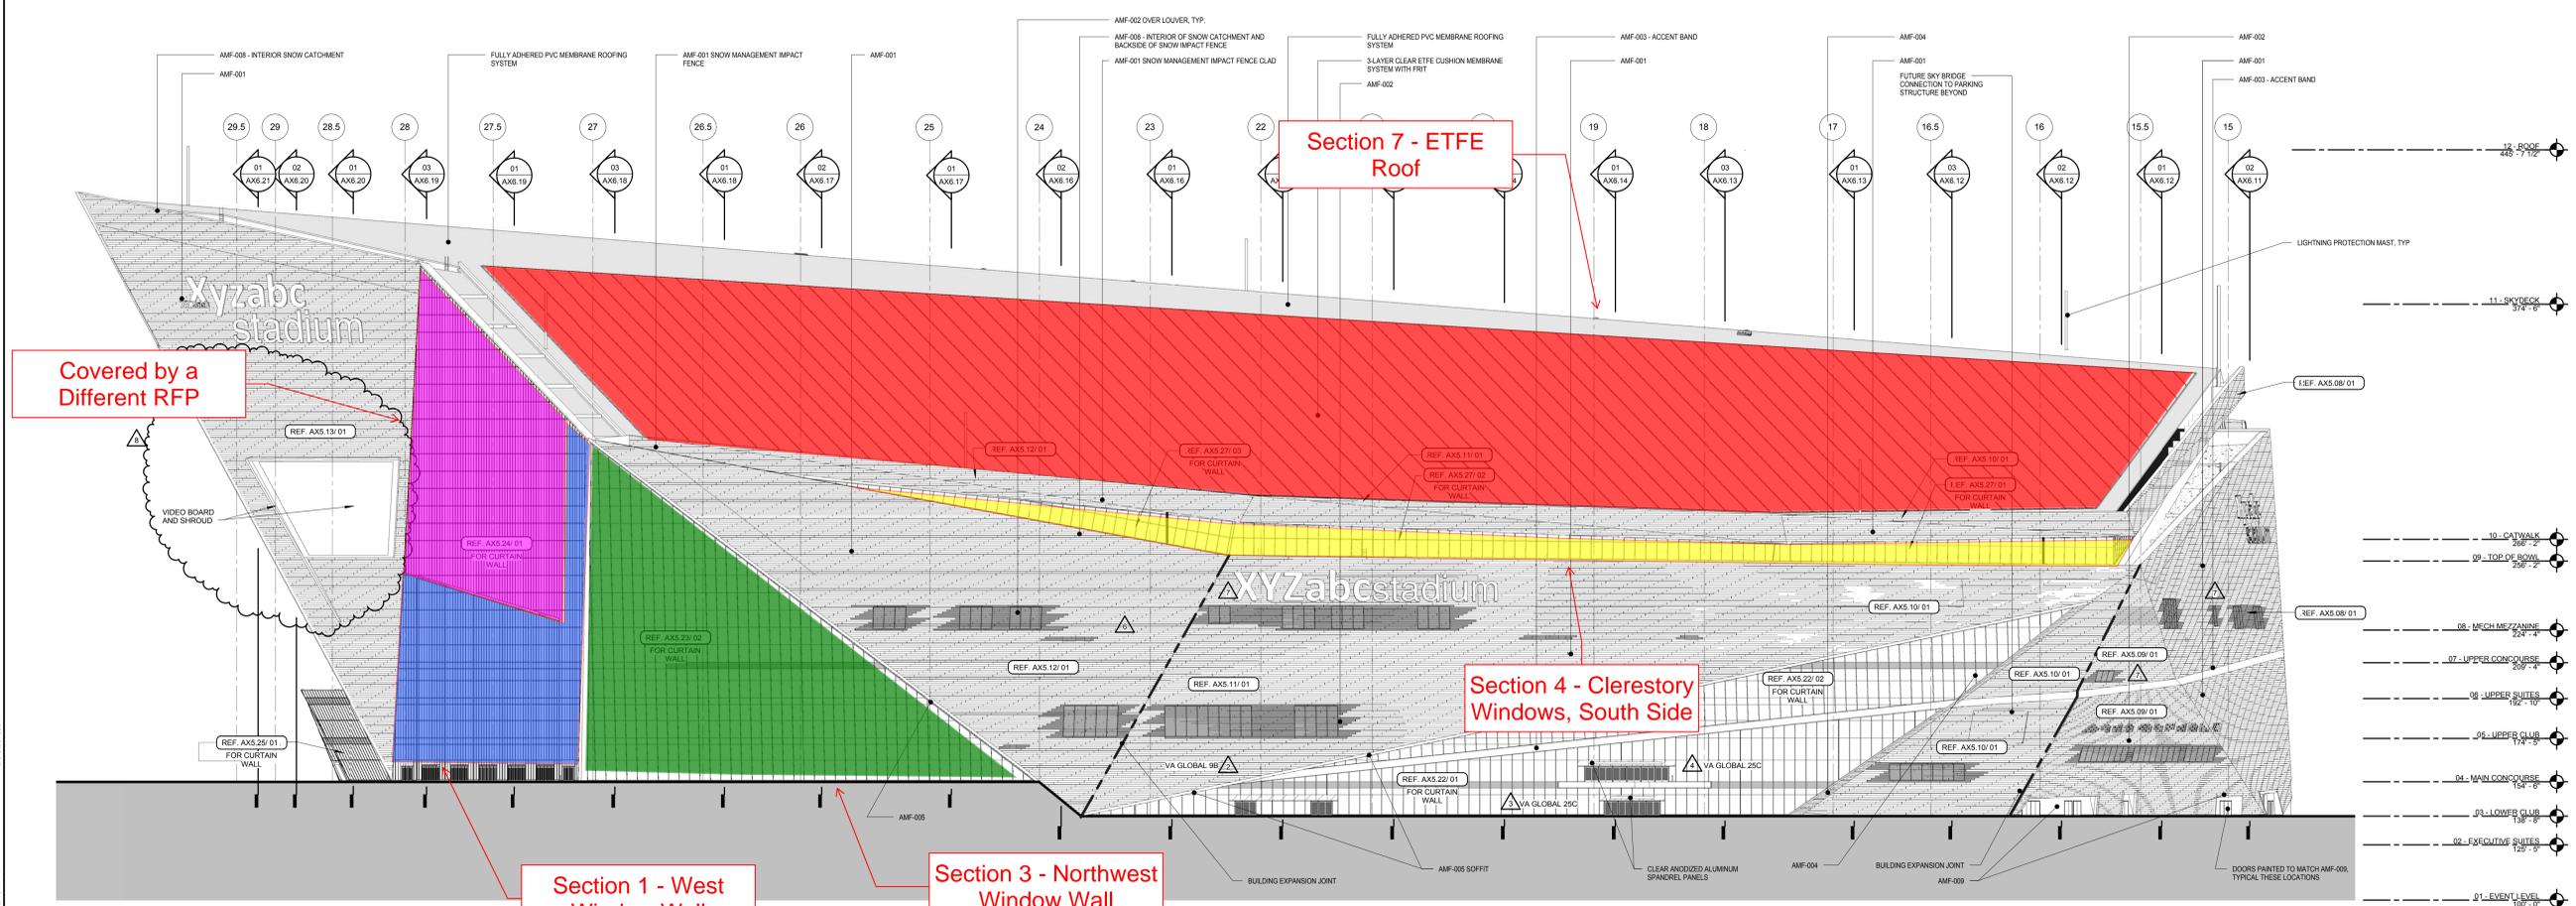

**01 OVERALL SOUTH ELEVATION**  
1/32" = 1'-0"

**CERTIFICATION**

I HEREBY CERTIFY THAT THIS PLAN, SPECIFICATION, OR REPORT WAS PREPARED BY ME OR UNDER MY DIRECT SUPERVISION AND THAT I AM A DULY LICENSED ARCHITECT UNDER THE LAWS OF THE STATE OF MINNESOTA.

Architect: Linda McCracken-Hunt  
Arch. Reg. No.: 15430  
Date: 09/11/2015  
Signature: *Linda McCracken-Hunt*

**KEY PLAN**

10	11	12	1
9	16	13	2
8	15	14	3
7	6	5	4

REV. NO.	DESCRIPTION	DATE
1	CCD-075	06/06/2014
2	CCD-082	06/20/2014
3	CCD-092	07/02/2014
4	CCD-098	07/10/2014
5	ASH-164	12/12/2014
6	ASH-168	01/23/2015
7	ASH-175	02/20/2015
8	CCD-284	09/11/2015

HKS PROJECT NUMBER  
**16246.000**

DATE  
**APRIL 2, 2014**

ISSUE  
**CCD-049**

SHEET TITLE  
**OVERALL EXTERIOR ELEVATIONS**

SHEET NO.  
**AX5.02**

**KEY PLAN**

10	11	12	1
9	16	13	2
8	15	14	3
7	6	5	4

**REV. NO. DESCRIPTION DATE**

1	CCD-075	06/06/2014
2	CCD-082	06/20/2014
3	ASH-164	12/12/2014
4	ASH-168	01/23/2015
5	ASH-175	02/23/2015
6	CCD-176	03/09/2015

HKS PROJECT NUMBER  
**16246.000**

DATE  
**APRIL 2, 2014**


ISSUE  
**CCD-049**

SHEET TITLE  
**OVERALL EXTERIOR ELEVATIONS**


SHEET NO.  
**AX5.01**

- METAL PANEL TYPES**
- AMF-001: 1'-0" x 12'-0" ZINC WALL PANELS, HORIZONTAL INTERLOCKING JOINTS WITH 2'-0" STAGGER PATTERN AND CONCEALED FASTENERS
  - AMF-002: 1'-0" x 12'-0" PERFORATED ZINC WALL PANELS, HORIZONTAL INTERLOCKING JOINTS WITH 2'-0" STAGGER PATTERN AND CONCEALED FASTENERS
  - AMF-003: 1'-0" x 12'-0" PAINTED ALUMINUM WALL PANELS WITH CONCEALED FASTENERS. REFER TO ENLARGED ELEVATIONS FOR PANEL SIZES
  - AMF-004: 1'-0" x 12'-0" PAINTED ALUMINUM WALL PANELS. FLAT INTERLOCKING HOOK SEAM WITH CONCEALED FASTENERS
  - AMF-005: 1'-0" x 12'-0" PAINTED ALUMINUM SOFFIT PANELS, HORIZONTAL INTERLOCKING JOINTS WITH 2'-0" STAGGER PATTERN AND CONCEALED FASTENERS
  - AMF-006: 1'-0" x 12'-0" ZINC WALL PANELS. FLAT INTERLOCKING HOOK SEAM WITH CONCEALED FASTENERS
  - AMF-007: NOT USED
  - AMF-008: PAINTED STEEL 2 RIB PANEL WITH EXPOSED FASTENERS
  - AMF-009: PAINTED PLATE ALUMINUM WITH CONCEALED FASTENERS. REFER TO ENLARGED ELEVATIONS FOR PANEL SIZES
- REFER TO DESIGN SELECTION SUMMARY FOR ADDITIONAL INFORMATION

- GENERAL NOTES**
- RADIAL GRIDLINE LOCATIONS ARE APPROXIMATE AND FOR REFERENCE ONLY.
  - REFER TO AX5.20 ENLARGED CURTAIN WALL ELEVATION SERIES FOR CURTAIN WALL AND GLAZING TYPES.
  - REFER TO ENLARGED ELEVATIONS FOR INFORMATION NOT NOTED ON OVERALL ELEVATION.
  - REFER TO STRUCTURAL DRAWINGS FOR EXPECTED MOVEMENT AT ALL EXPANSION JOINT LOCATIONS.

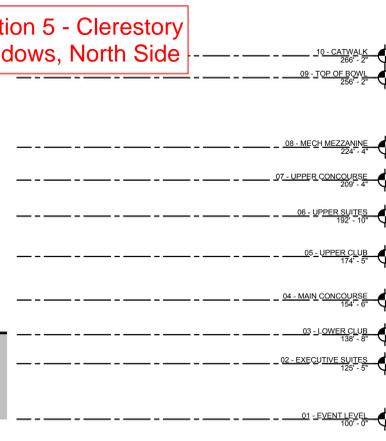

**02 OVERALL EAST ELEVATION**  
1/32" = 1'-0"

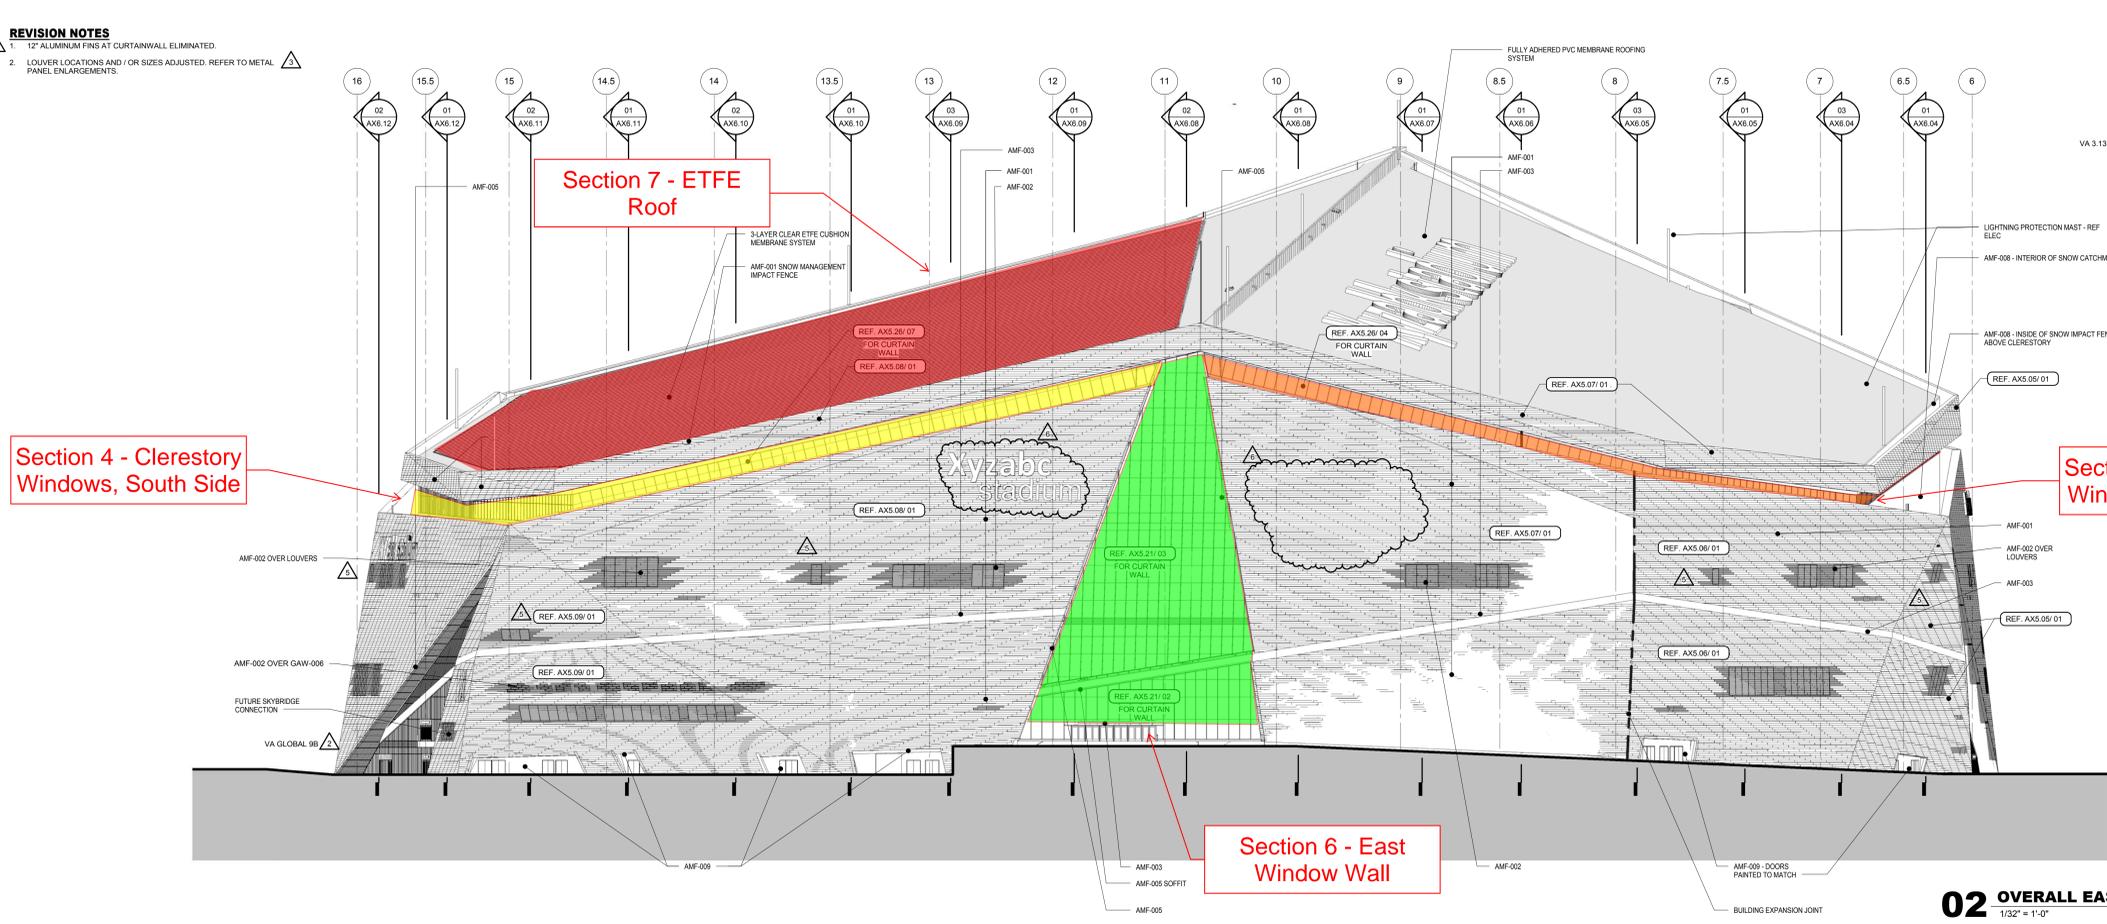


Section 4 - Clerestory Windows, South Side

Section 7 - ETFE Roof

Section 5 - Clerestory Windows, North Side

Section 6 - East Window Wall

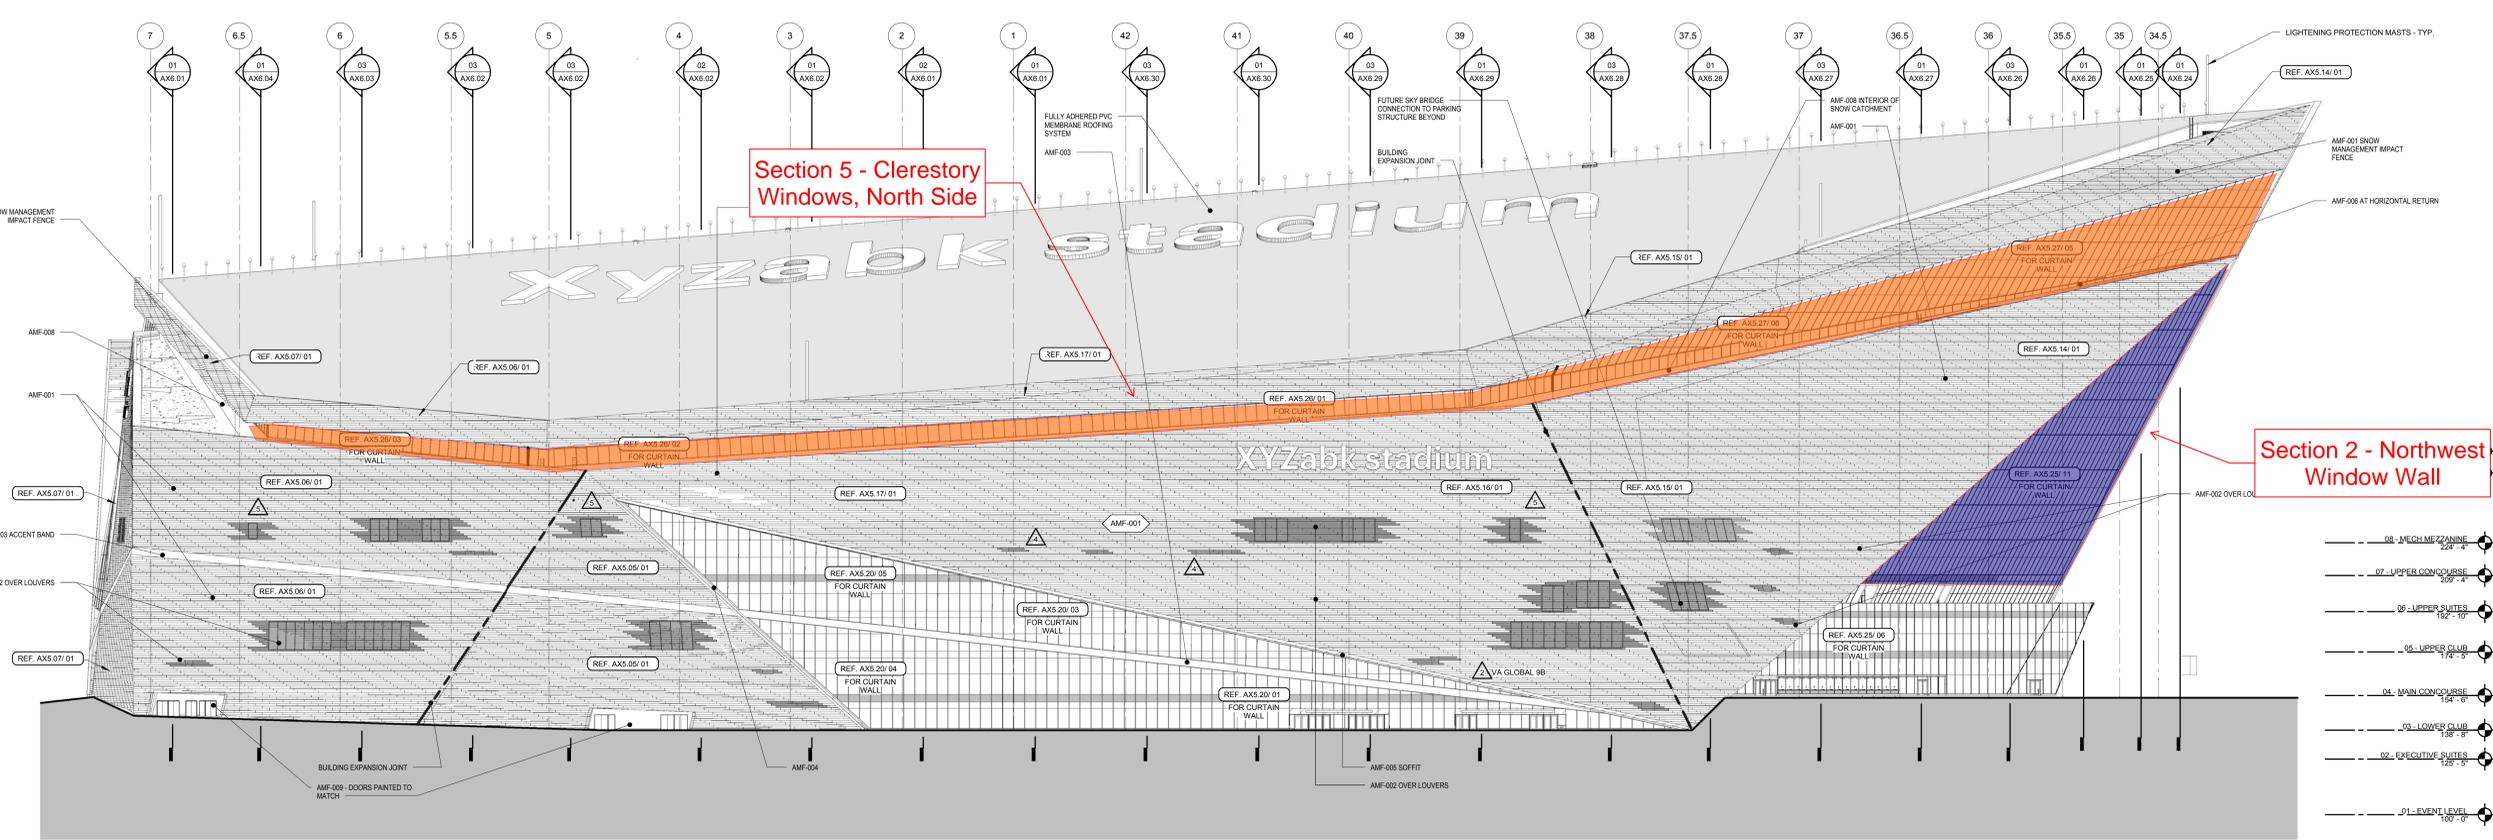

Section 5 - Clerestory Windows, North Side

Section 2 - Northwest Window Wall

**01 OVERALL NORTH ELEVATION**  
1/32" = 1'-0"

REVISION NOTES

- 12" ALUMINUM FINIS AT CURTAINWALL ELIMINATED.
- LOUVER LOCATIONS AND / OR SIZES ADJUSTED. REFER TO METAL PANEL ENLARGEMENTS.

TEMPERATURE VERSION: 2/13/2014 2:58:05 PM  
PLOT DATE: 3/20/15 2:58:05 PM