

**OWNER**  
MINNESOTA SPORTS FACILITIES AUTHORITY  
900 SOUTH 5th STREET, MINNEAPOLIS, MN 55415

**OWNER**  
MINNESOTA VIKINGS FOOTBALL, LLC  
6500 VIKING DR., EDEN PRAIRIE, MN 55344

**ARCHITECT / INTERIORS / BRANDING**  
HKS, INC.  
1918 MORRIS AVENUE, DALLAS, TX 75201

**ASSOCIATE ARCHITECT - SKIN**  
STUDIO FIVE ARCHITECTS  
322 FIRST AVE. N. SUITE 400, MINNEAPOLIS, MN 55401

**MEP / TECHNOLOGY**  
M.E. ENGINEERS, INC.  
10555 WEST 43RD AVE., WHEAT RIDGE, CO 80033

**STRUCTURAL ENGINEER**  
THORNTON TOMASETTI  
12750 MERIT DR., SUITE 750, DALLAS, TX 75251

**CIVIL ENGINEER**  
EVS, INC.  
10250 VALLEY VIEW, SUITE 123, EDEN PRAIRIE, MN 55344

**LANDSCAPE ARCHITECT**  
OSLUND AND ASSOCIATES  
115 WASHINGTON AVE. N., MINNEAPOLIS, MN 55401

**AUDIO VISUAL CONSULTANTS**  
ACOUSTIC DIMENSIONS  
15508 WRIGHT BROTHERS DR., ADDISON, TX 75001

**MECHANICAL**  
HURN  
4801 SPRING VALLEY RD., DALLAS, TX 75244

**CODE / FIRE PROTECTION**  
FSC, INC.  
9225 INDIAN CREEK, SUITE 300, OVERLAND PARK, KS 66210

**FOOD SERVICE**  
RICCA NEWMARK  
5325 SOUTH VALENTIA, GREENWOOD VLG, CO 80111

**LIGHTING CONSULTANT**  
PH DC  
1425 DUTCH VALLEY PL., C & D, ATLANTA, GA 30324

**WAYFINDING**  
SELBERT PERKINS DESIGN  
432 CULVER BLVD., PLAYA DEL REY, CA 90293

**VERTICAL TRANSPORTATION**  
ELEVATOR ADVISORY GROUP  
14530 PENNICK AVE., SAINT PAUL, MN 55124



**ADA CONSULTANT**  
ED ROTHER CONSULTING, LLC  
2990 MISSION BELLVIEW, LOUISBURG, KS 66663

**WIND / SNOW CONSULTANT**  
ROWAN, WILLIAMS, DAVIES, AND IRWIN, INC.  
650 WOODLAWN RD., W., GUELPH, ON CANADA N1K 1B8

**BUILDING ENVELOPE CONSULTANT**  
THORNTON TOMASETTI - BUILDING SKIN PRACTICE  
300 N. WABASH AVE., SUITE 1500, CHICAGO, IL 60611

**FAÇADE ACCESS CONSULTANT**  
LERRICH BATES, INC.  
8089 LINCOLN ST., SUITE 105, LITTLETON, CO 80122

KEYNOTES	
112	LOUD SPEAKER ARRAY, TYPE 1 (APPROX. WEIGHT 6500 LBS.)
120	FILL SPEAKER ARRAY, TYPE F1 (APPROX. WEIGHT 1500 LBS.)
128	TYPE 1 ARRAY ADD ALTERNATE (FLOOR COVERAGE SPEAKER)

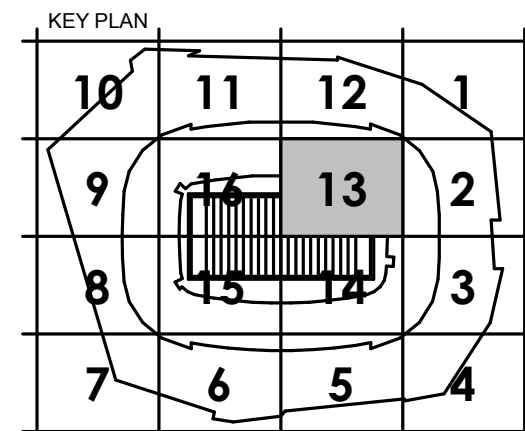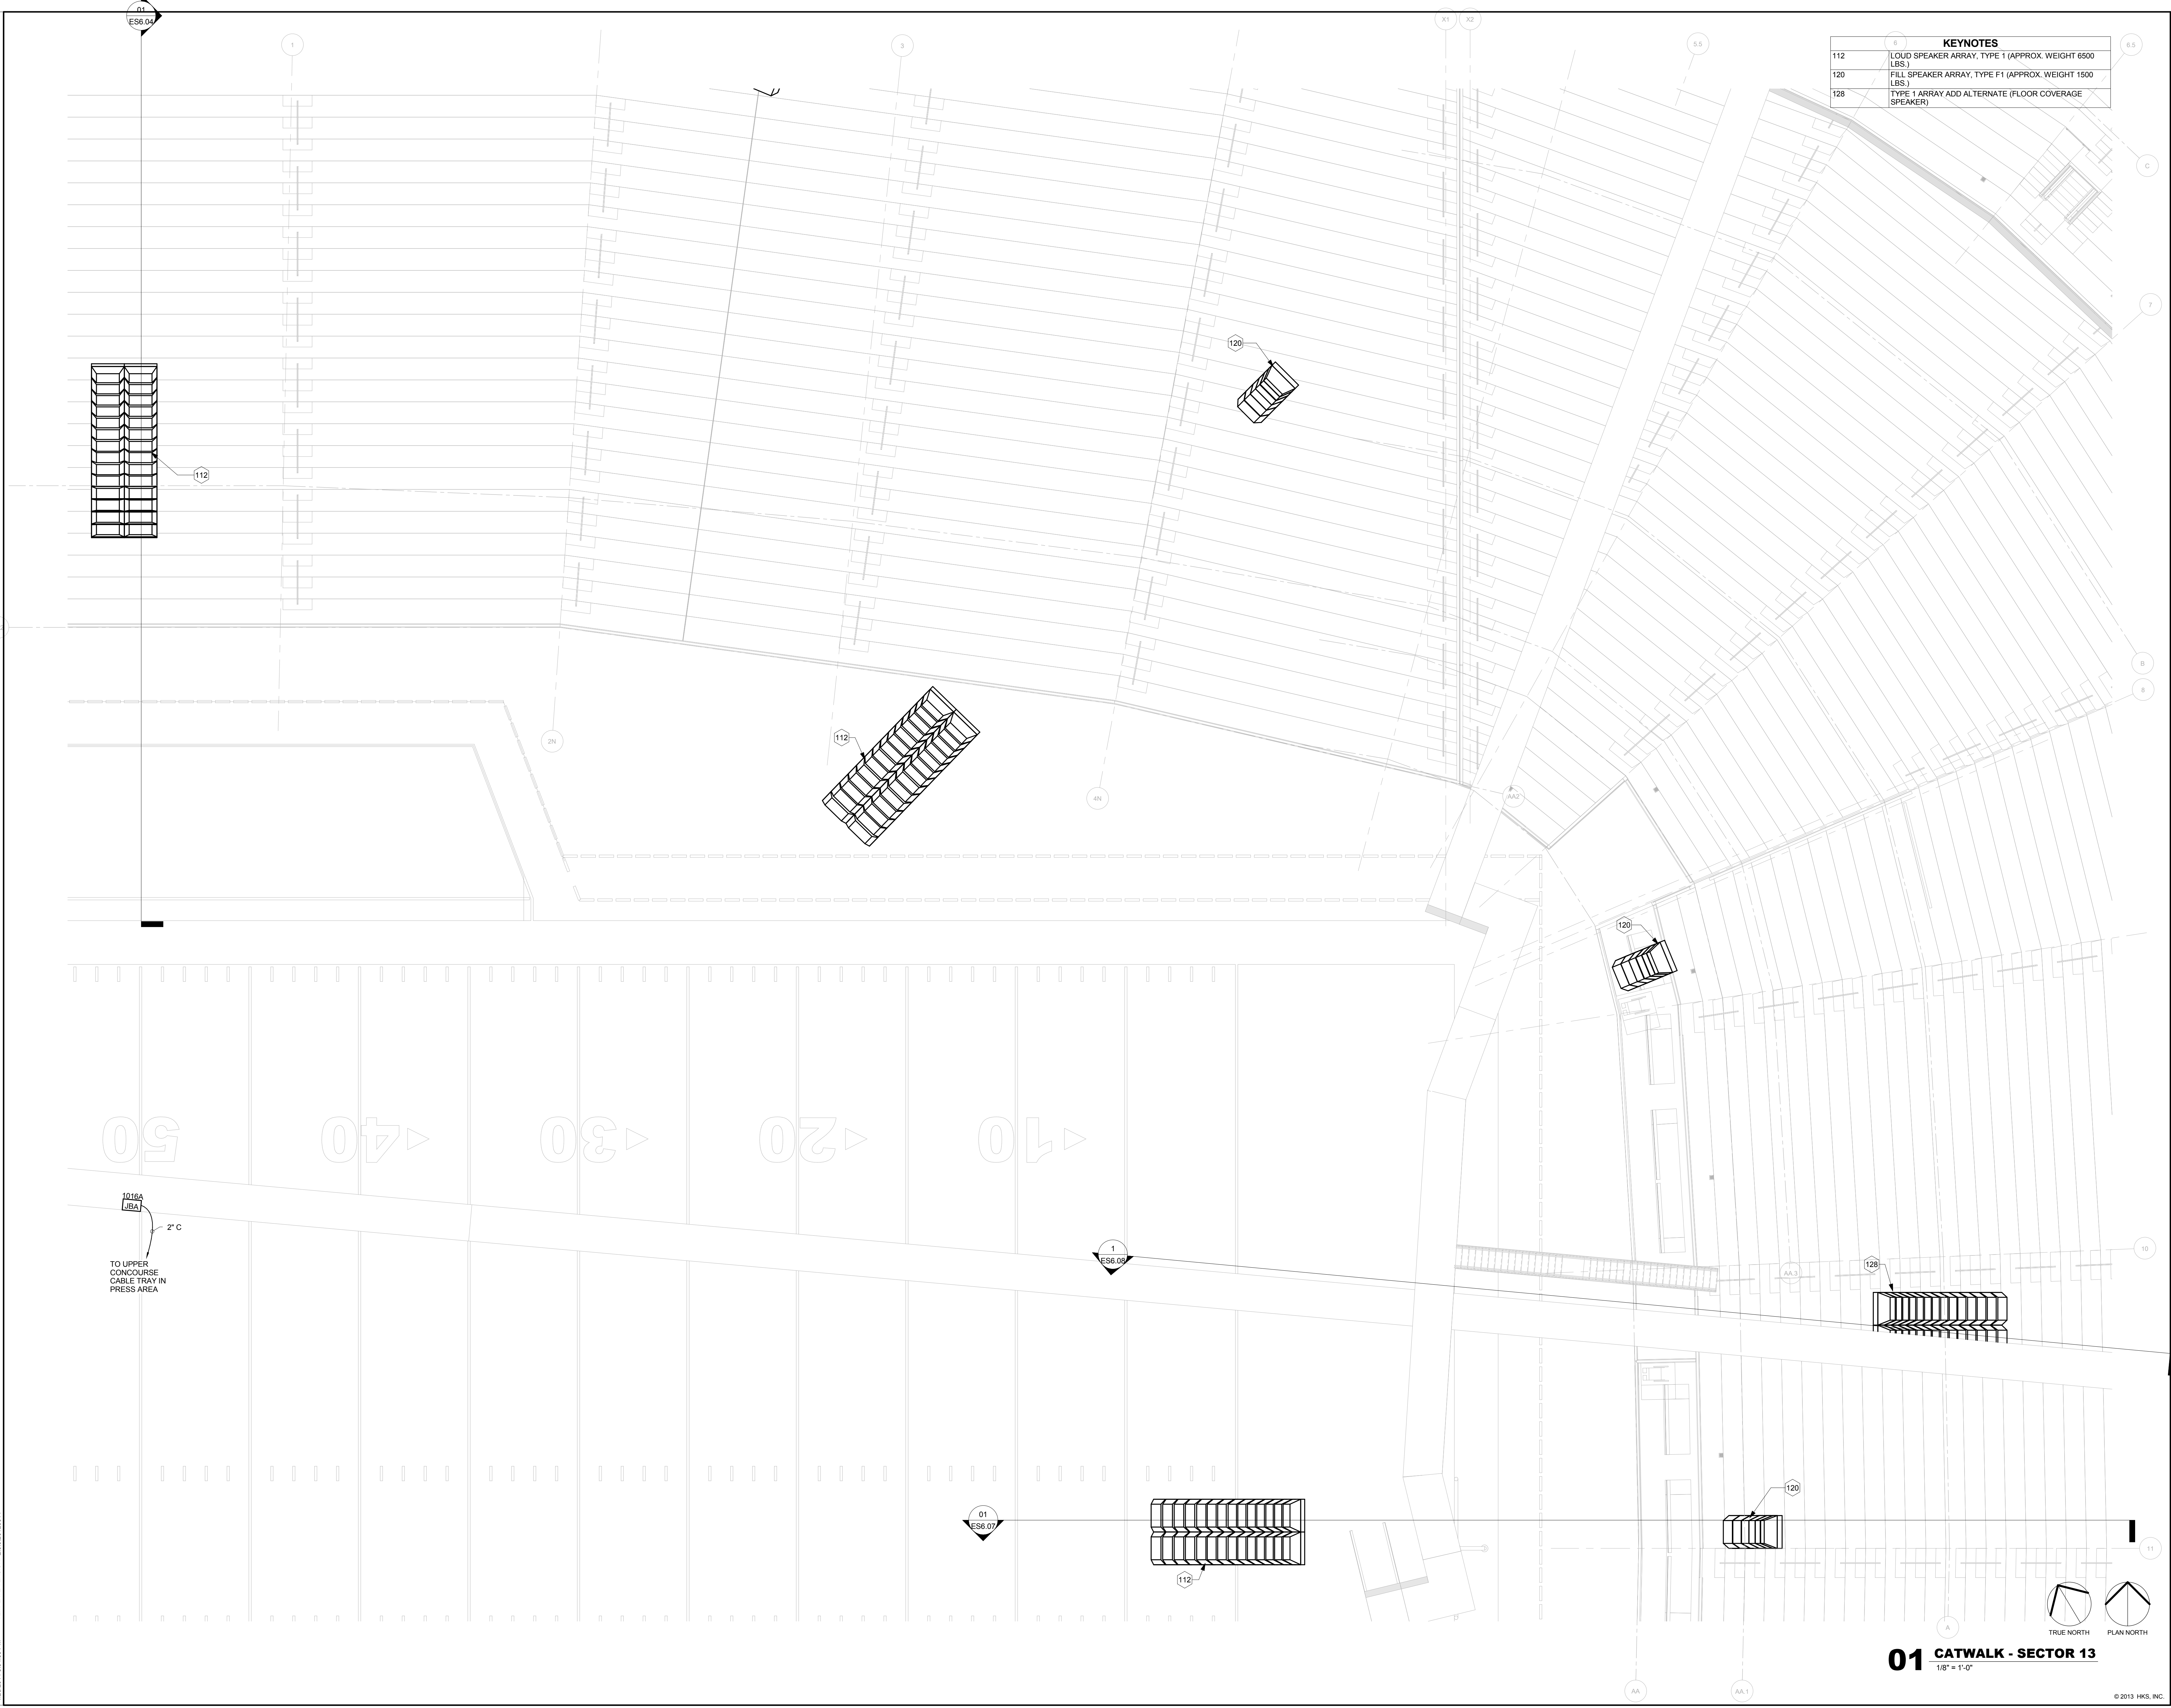

REVISION NO.	DESCRIPTION	DATE

HKS PROJECT NUMBER  
**16246.000**

DATE  
**MAY 2, 2014**

ISSUE  
**CCD-060**

SHEET TITLE  
**CATWALK LEVEL - SECTOR 13**

SHEET NO.  
**ES2.1013**

**01 CATWALK - SECTOR 13**  
1/8" = 1'-0"

