

OWNER
MINNESOTA SPORTS FACILITIES AUTHORITY
900 SOUTH 5th STREET, MINNEAPOLIS, MN 55416

OWNER
MINNESOTA WINGS FOOTBALL, LLC
6500 VIKING DR., EDEN PRAIRIE, MN 55344

ARCHITECT / INTERIORS / BRANDING
HKS, INC.
3001 ST. PAUL ST., SUITE 100, DALLAS, TX 75201

ASSOCIATE ARCHITECT - SKIN
STUDIO FIVE ARCHITECTS
322 1ST AVE. N. SUITE 400, MINNEAPOLIS, MN 55401

ASSOCIATE ARCHITECT - INTERIORS
STUDIO HIVE
901 NORTH 5th ST., SUITE 226, MINNEAPOLIS, MN 55401

MEP / TECHNOLOGY / LIGHTING
M.E. ENGINEERS, INC.
10555 WEST 43rd AVE., WHEAT RIDGE, CO 80033

STRUCTURAL ENGINEER
THORNTON TOMASETTI
12750 MERIT DR., SUITE 750, LB-7, DALLAS, TX 75251

CIVIL ENGINEER
EVS, INC.
10255 VALLEY VIEW, SUITE 123, EDEN PRAIRIE, MN 55344

LANDSCAPE ARCHITECT
OSLUND AND ASSOCIATES
115 WASHINGTON AVE. N. MINNEAPOLIS, MN 55401

AUDIO VISUAL CONSULTANTS
ACOUSTIC DIMENSIONS
15508 WRIGHT BROTHERS DR., ADDISON, TX 76010

WJHW
4801 SPRING VALLEY DR., DALLAS, TX 75244

CODE / FIRE PROTECTION
FSC, INC.
6225 NEWMAN CREEK, SUITE 300, OVERLAND PARK, KS 66210

FOOD SERVICE
RICCA NEWMARK
5255 SOUTH VALENTIA, GREENWOOD VLG, CO 80111

WAYFINDING
ELEVATOR GUIDANCE GROUP
432 CULVER BLVD., PLAZA DEL REY, CA 90230

VERTICAL TRANSPORTATION
THORNTON TOMASETTI
14530 PENNINGTON AVE., SAINT PAUL, MN 55124


ADA CONSULTANT
ED ROTHER CONSULTING, LLC
2595 MESSON BELLEVIEW, LOUISBURG, KS 66663

WIND / SNOW CONSULTANT
ROWAN WILLIAMS, DAVES, AND ROWAN, INC.
650 WOODLAWN RD., WY. CLEVELAND, OH 44115

BUILDING ENVELOPE CONSULTANT
THORNTON TOMASETTI - BUILDING SKIN PRACTICE
330 N. WABASH AVE., SUITE 1500, CHICAGO, IL 60611

FAÇADE ACCESS CONSULTANT
LEIGH GATES, INC.
8089 LINCOLN ST., SUITE 105, LITTLETON, CO 80122

NOTE:
DRAWINGS ISSUED AS EARLY RELEASE
PACKAGE FOR PRECAST STADIA AND STADIA
RAILINGS ONLY.

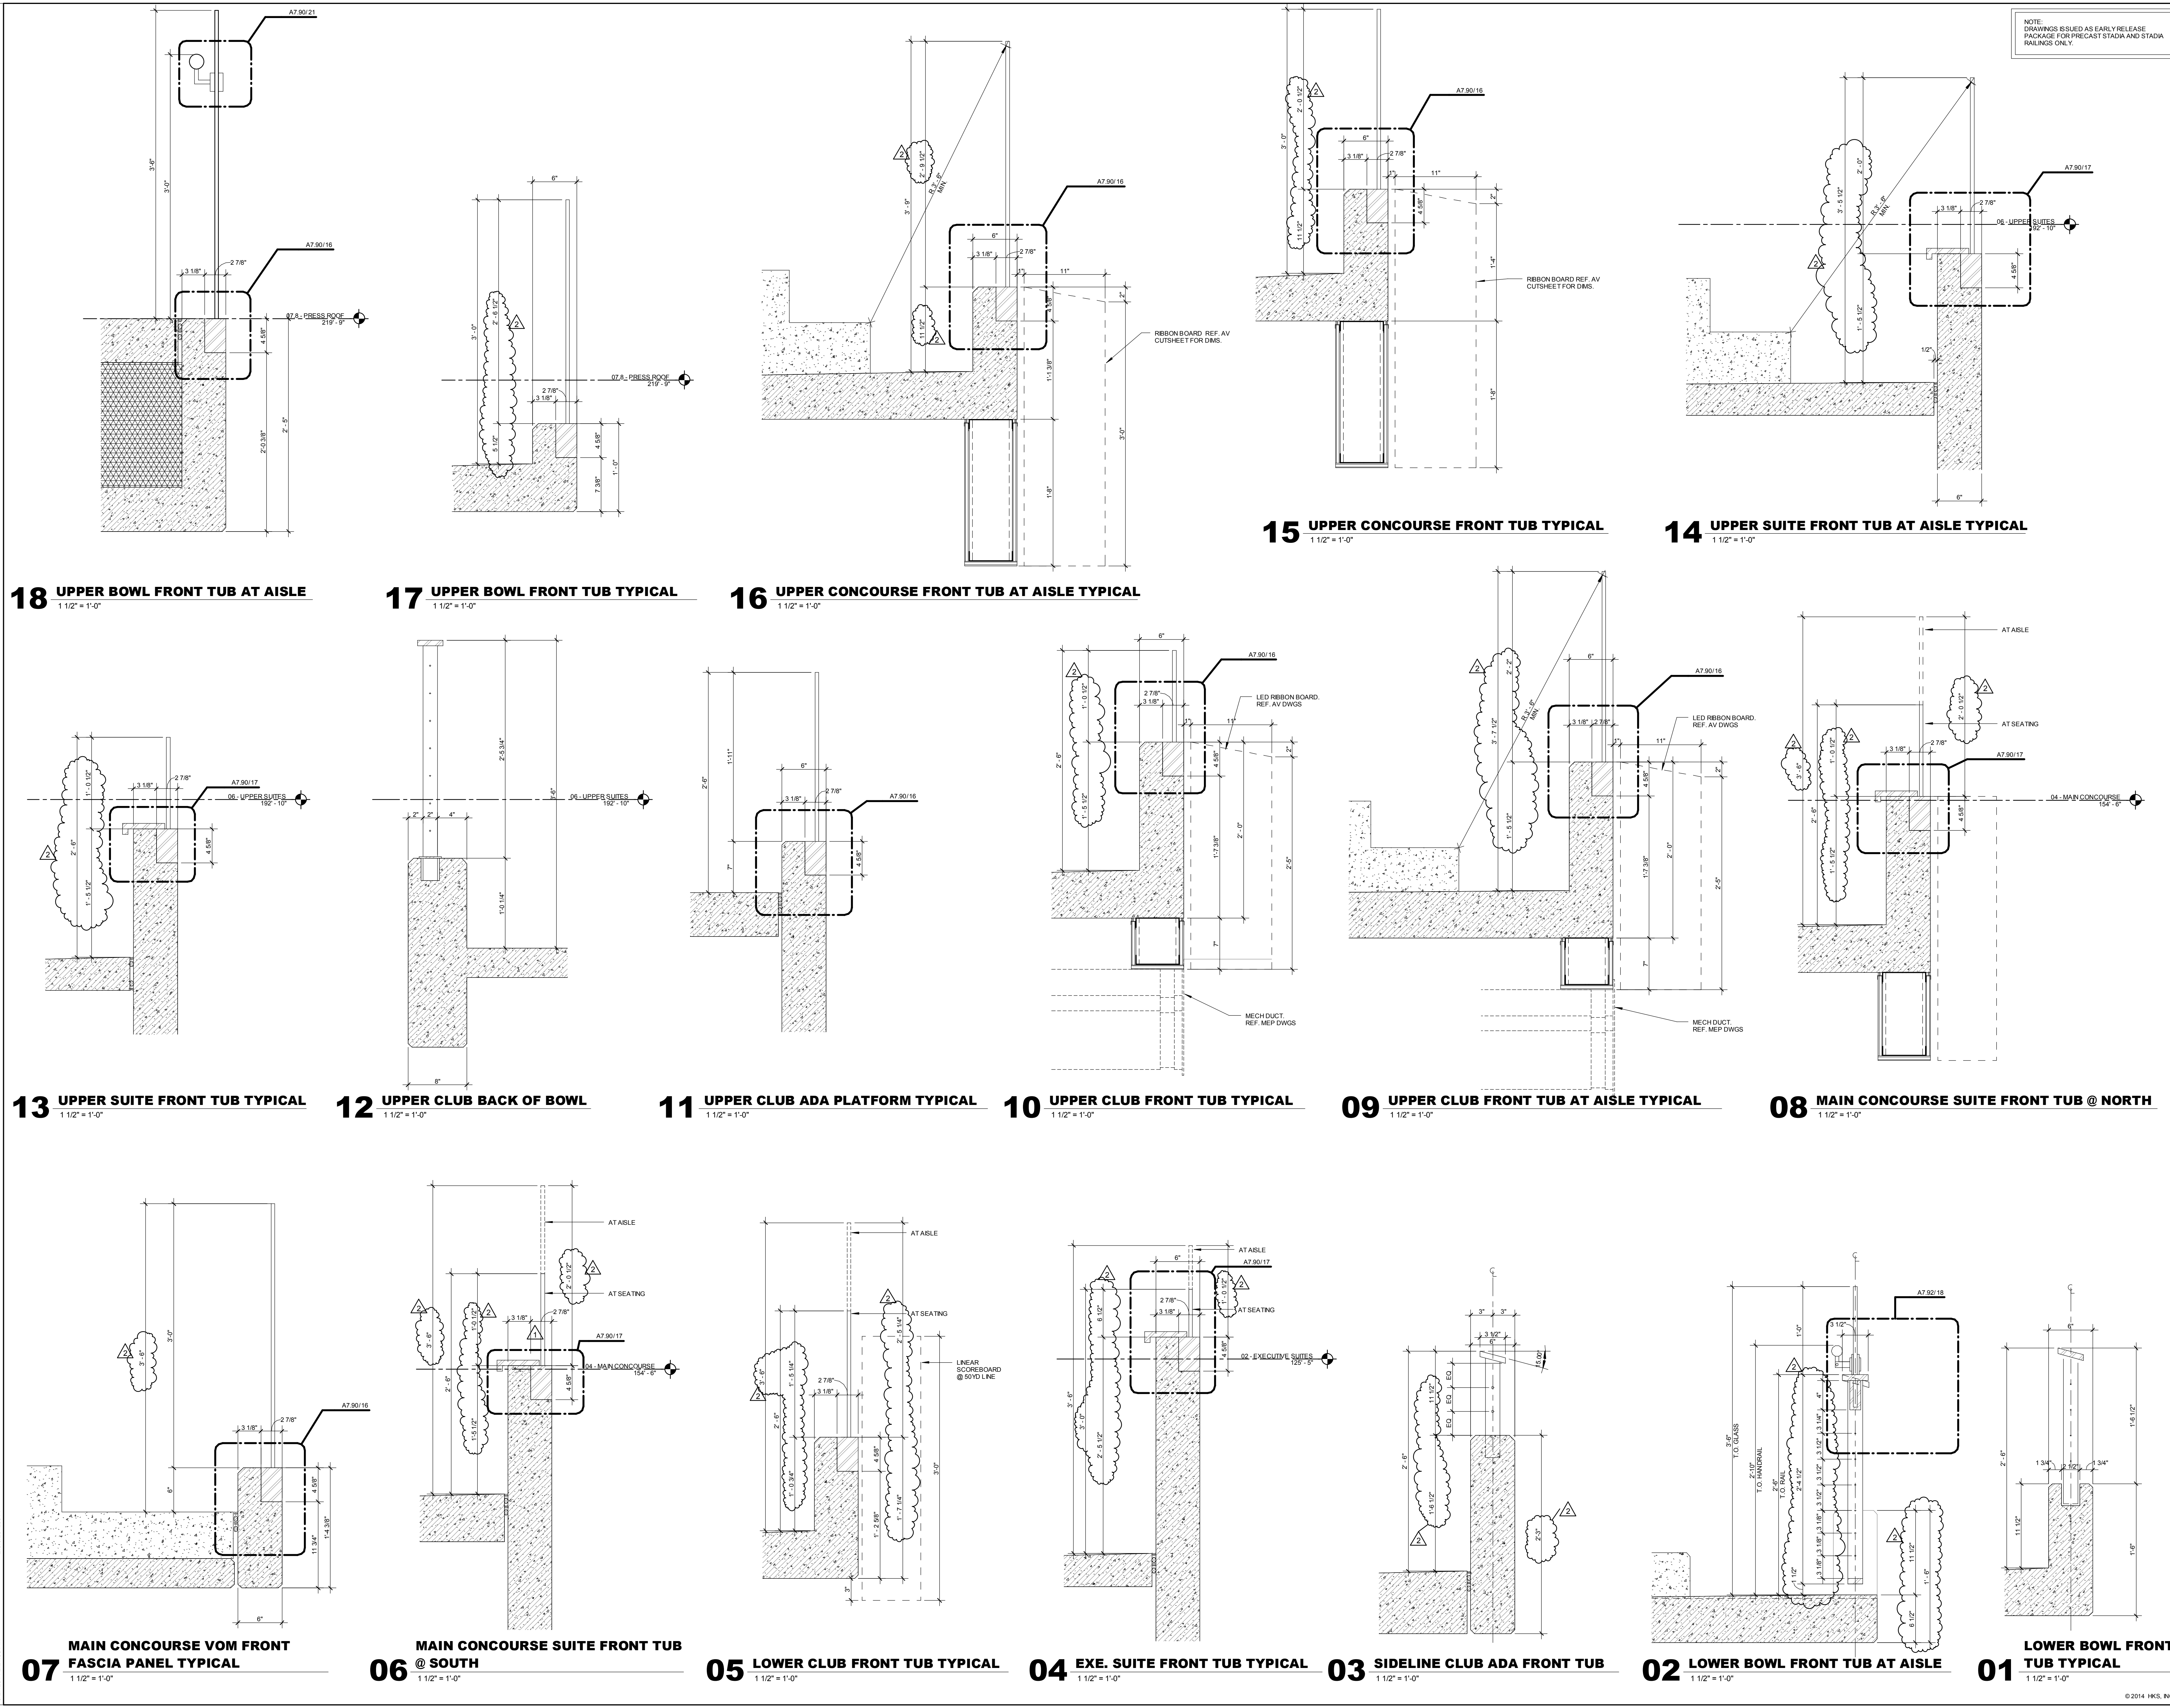

18 UPPER BOWL FRONT TUB AT AISLE
1 1/2" = 1'-0"

17 UPPER BOWL FRONT TUB TYPICAL
1 1/2" = 1'-0"

16 UPPER CONCOURSE FRONT TUB AT AISLE TYPICAL
1 1/2" = 1'-0"

15 UPPER CONCOURSE FRONT TUB TYPICAL
1 1/2" = 1'-0"

14 UPPER SUITE FRONT TUB AT AISLE TYPICAL
1 1/2" = 1'-0"

13 UPPER SUITE FRONT TUB TYPICAL
1 1/2" = 1'-0"

12 UPPER CLUB BACK OF BOWL
1 1/2" = 1'-0"

11 UPPER CLUB ADA PLATFORM TYPICAL
1 1/2" = 1'-0"

10 UPPER CLUB FRONT TUB TYPICAL
1 1/2" = 1'-0"

09 UPPER CLUB FRONT TUB AT AISLE TYPICAL
1 1/2" = 1'-0"

08 MAIN CONCOURSE SUITE FRONT TUB @ NORTH
1 1/2" = 1'-0"

07 MAIN CONCOURSE VOM FRONT FASCIA PANEL TYPICAL
1 1/2" = 1'-0"


06 MAIN CONCOURSE SUITE FRONT TUB @ SOUTH
1 1/2" = 1'-0"

05 LOWER CLUB FRONT TUB TYPICAL
1 1/2" = 1'-0"

04 EXE. SUITE FRONT TUB TYPICAL
1 1/2" = 1'-0"

03 SIDELINE CLUB ADA FRONT TUB
1 1/2" = 1'-0"

02 LOWER BOWL FRONT TUB AT AISLE
1 1/2" = 1'-0"

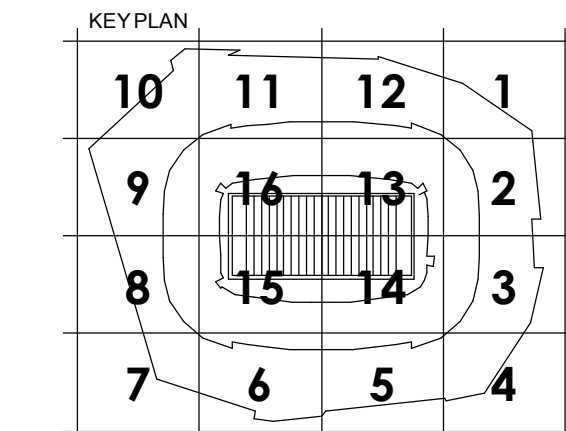

REVISION NO.	DESCRIPTION	DATE
1	CCD-086	05/02/2014
2	CCD-086	06/22/2014

HKS PROJECT NUMBER
16246.000

DATE
MARCH 10, 2014

ISSUE
CCD-045

SHEET TITLE
SEATING BOWL DETAILS

SHEET NO.
A7.94

PLOT DATE: 06/27/2014 2:21:58 PM TEMPLATE VERSION: 210.0.0.0094