

OWNER
MINNESOTA SPORTS FACILITIES AUTHORITY
900 SOUTH 5th STREET, MINNEAPOLIS, MN 55415

OWNER
MINNESOTA VIKINGS FOOTBALL, LLC
6500 VIKING DR., EDEN PRAIRIE, MN 55344

ARCHITECT / INTERIORS / BRANDING
HKS, INC.
3501 ST. PAUL ST., SUITE 100, DALLAS, TX 75201

ASSOCIATE ARCHITECT - SKIN
STUDIO FIVE ARCHITECTS
322 FIRST AVE. N. SUITE 400, MINNEAPOLIS, MN 55401

ASSOCIATE ARCHITECT - INTERIORS
STUDIO HIVE
401 NORTH 5th ST., SUITE 228, MINNEAPOLIS, MN 55401

MEP / TECHNOLOGY / LIGHTING
M.E. ENGINEERS, INC.
10555 WEST 43rd AVE., WHEAT RIDGE, CO 80033

STRUCTURAL ENGINEER
THORNTON TOMASETTI
12750 MERIT DR., SUITE 750, DALLAS, TX 75251

CIVIL ENGINEER
EVS, INC.
10255 VALLEY VIEW, SUITE 123, EDEN PRAIRIE, MN 55344

LANDSCAPE ARCHITECT
OSLUND AND ASSOCIATES
115 WASHINGTON AVE. N., MINNEAPOLIS, MN 55401

AUDIO VISUAL CONSULTANTS
ACOUSTIC DIMENSIONS
15508 WRIGHT BROTHERS DR., ADDISON, TX 75001

WJHW
4801 SPRING VALLEY RD., DALLAS, TX 75244

CODE / FIRE PROTECTION
FSC, INC.
9225 INDIAN CREEK, SUITE 300, OVERLAND PARK, KS 66210

FOOD SERVICE
RICCA NEWMARK
5255 SOUTH VALENTIA, GREENWOOD VLG, CO 80111

WAYFINDING
SELBERT PERKINS DESIGN
432 CULVER BLVD., PLAYA DEL REY, CA 90293

VERTICAL TRANSPORTATION
ELEVATOR ADVISORY GROUP
14530 PENNCOCK AVE., SAINT PAUL, MN 55124


ADA CONSULTANT
ED ROETHER CONSULTING, LLC
2590 MISSOURI BELLEVUE, LOUISBURG, KS 66063

WIND / SNOW CONSULTANT
ROWAN, WILLIAMS, DAVIES, AND IRWIN, INC.
650 WOODLAWN RD. W., GUELPH, ON CANADA N1K 1B8


BUILDING ENVELOPE CONSULTANT
THORNTON TOMASETTI - BUILDING SKIN PRACTICE
330 N. WABASH AVE., SUITE 1500, CHICAGO, IL 60611

FAÇADE ACCESS CONSULTANT
LEITCH BATES, INC.
8089 LINCOLN ST., SUITE 105, LITTLETON, CO 80122

Item Number	Qty	Description	Remarks
1	1	Chemical Storage Shelving	
2	1	Mop Sink	
3	1	Service Faucet	Included in #2
4	1	Trash Receptacle	By Owner
5	1	Hand Sink with Eye Wash Station	
6	1	Soap And Towel Dispenser	By Owner
7	1	Washer/Extractor	
8	1	Dryer	
9	3	170 Lb. Dryer	
10	1	Lint Collector	
11	1	Sort Table	Fabricated
12	1	Soak Sink	
13	1	Trench Drain	By Others
14	1	60 Lb. Washer/Extractor	
15	2	140 Lb. Washer/Extractor	
16	4	Mobile Damp Truck	
17	1	Mobile Fold Table	
18	1	Receiving Scale	
19	1	Spare Number	
20	1	Spare Number	
21	13	Linen Truck	
23	1	Chemical Shelving and Dispensing System	

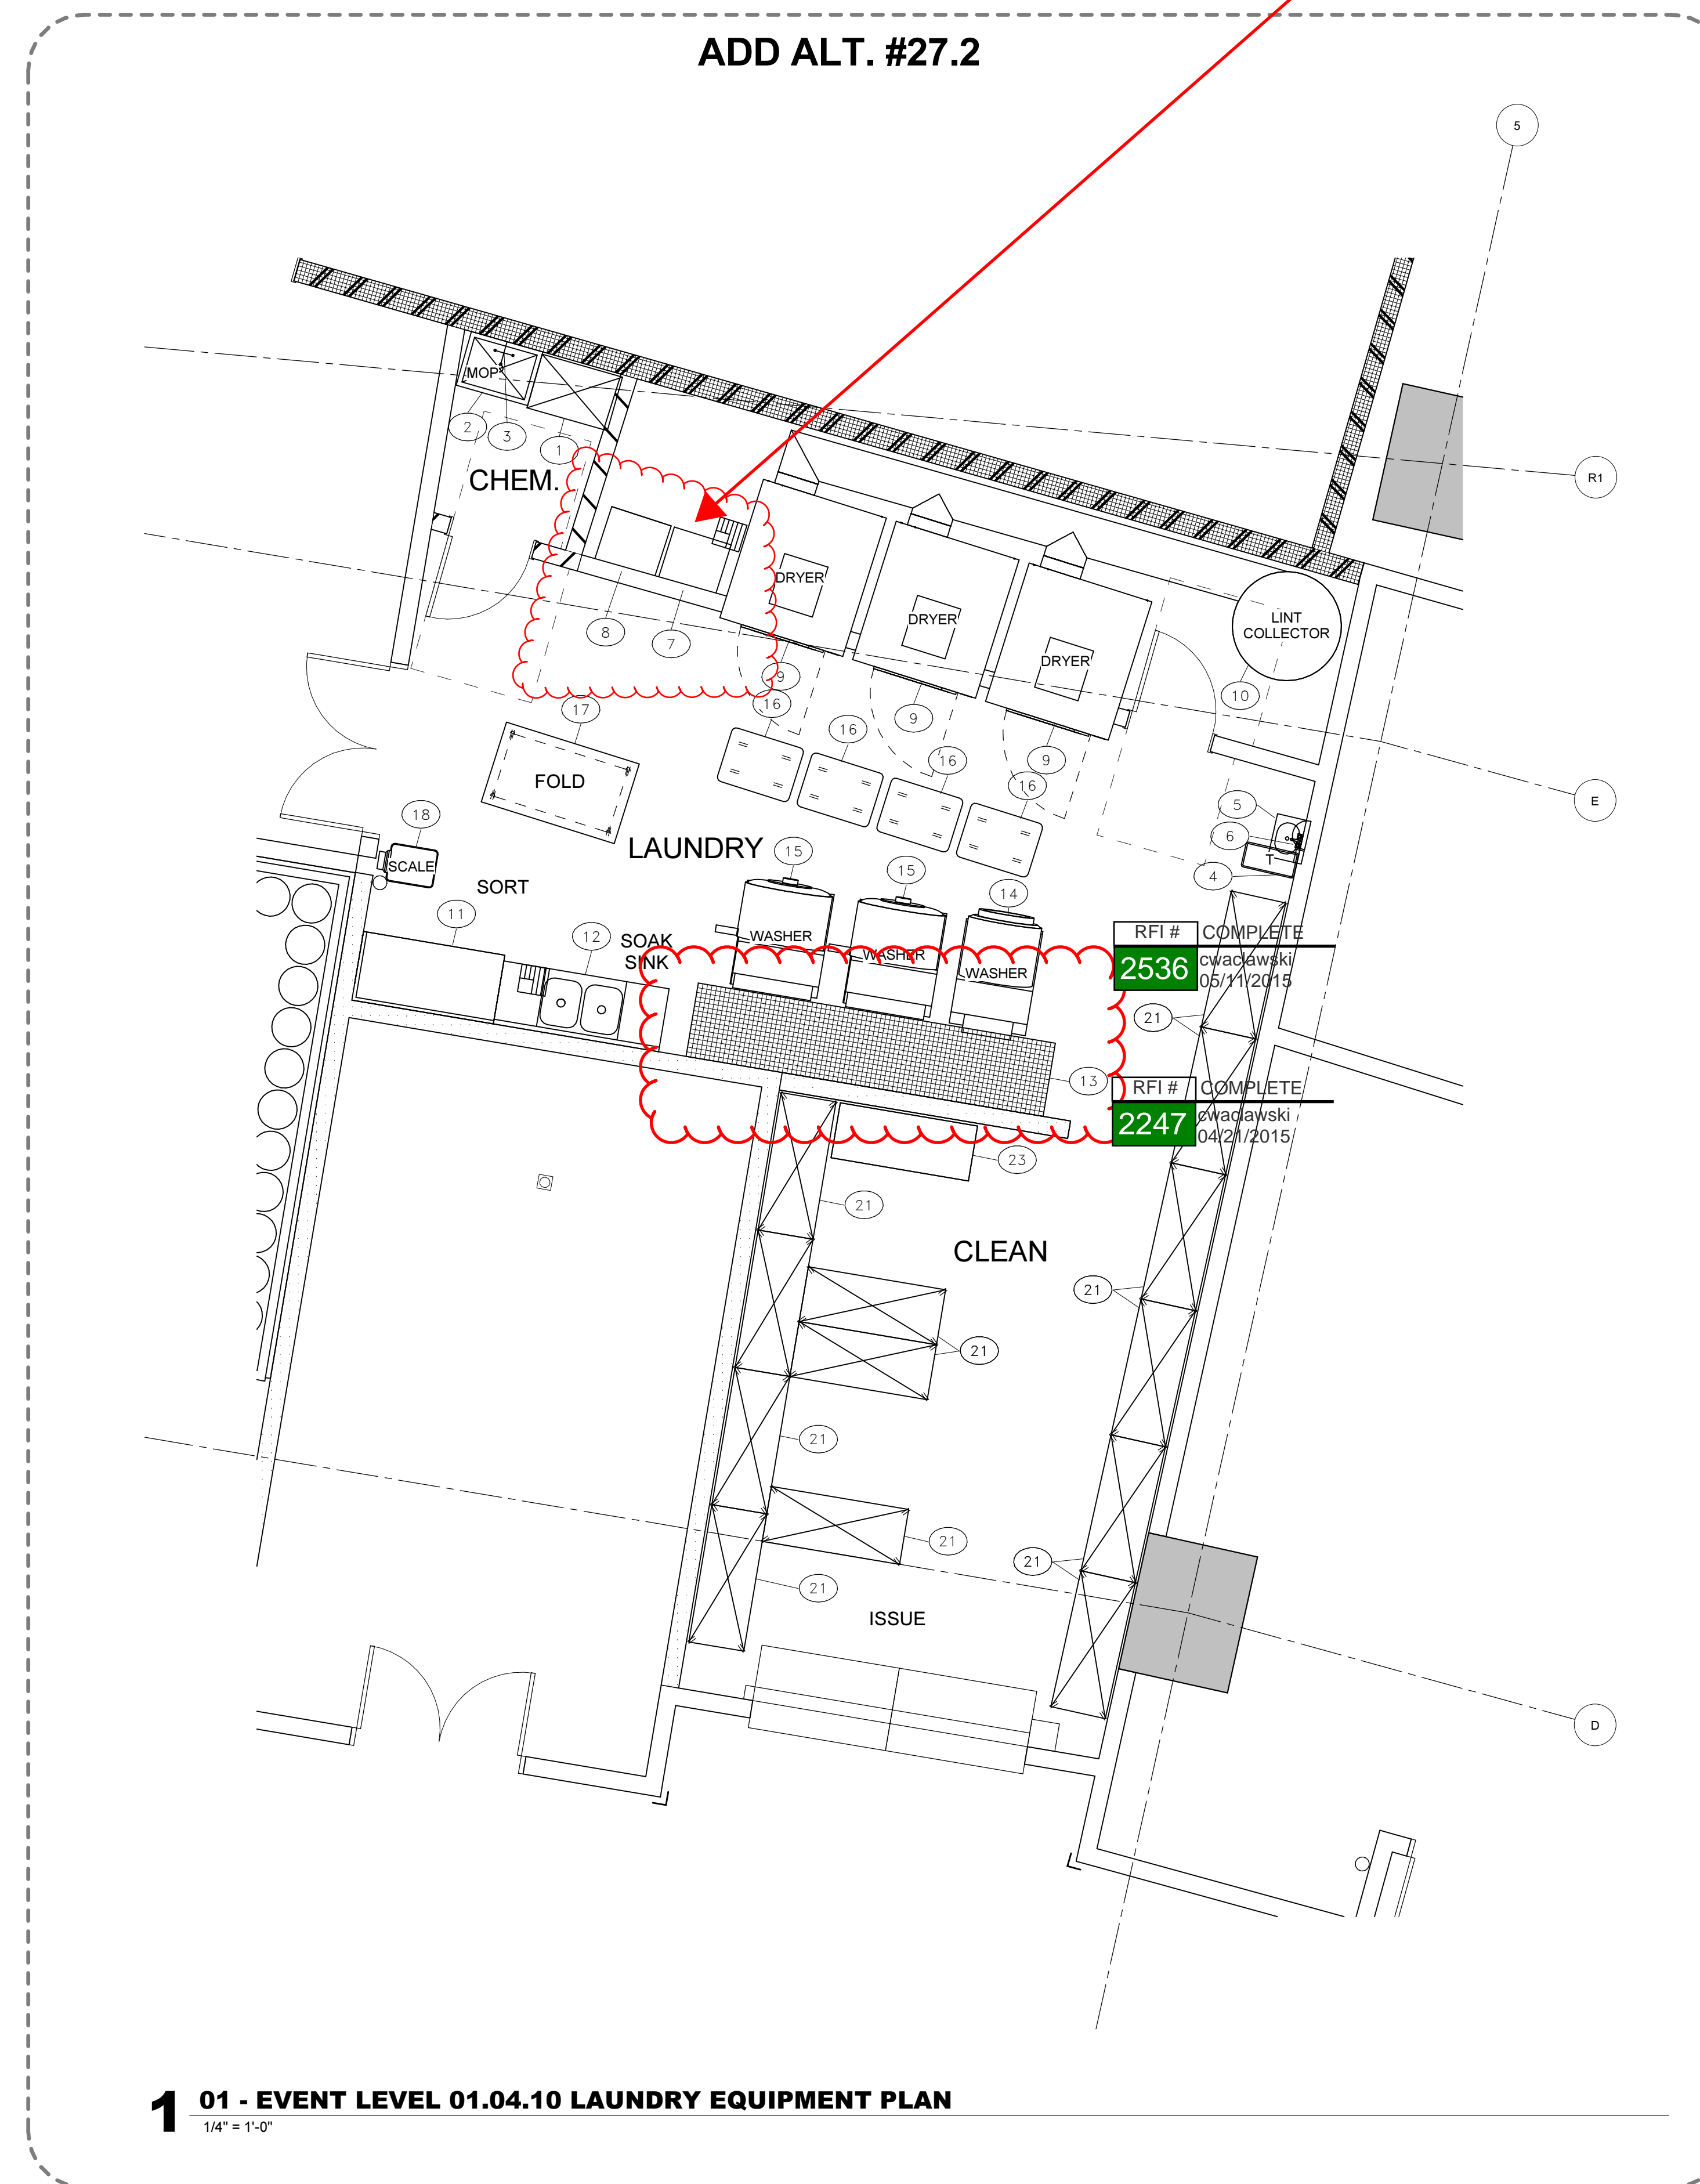

1 01 - EVENT LEVEL 01.04.10 LAUNDRY EQUIPMENT PLAN
1/4" = 1'-0"

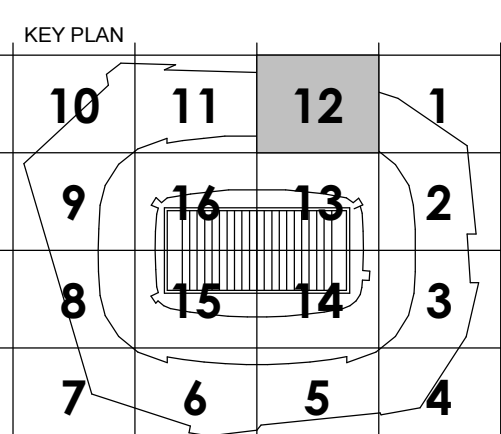

REVISION NO.	DESCRIPTION	DATE

HKS PROJECT NUMBER
16246.000

DATE
MAY 02, 2014

ISSUE
CCD-060

SHEET TITLE
**EVENT LEVEL
LAUNDRY
EQUIPMENT PLAN**

SHEET NO.

QC2.0101

