

OWNER
MINNESOTA SPORTS FACILITIES AUTHORITY
900 SOUTH 5th STREET, MINNEAPOLIS, MN 55415

OWNER
MINNESOTA VIKINGS FOOTBALL, LLC
9500 VIKING DR., EDEN PRAIRIE, MN 55344

ARCHITECT / INTERIORS / BRANDING
HKS, INC.
1918 MOINNEY AVENUE, DALLAS, TX 75201

ASSOCIATE ARCHITECT - SKIN
STUDIO FIVE ARCHITECTS
322 FIRST AVE. N, SUITE 600, MINNEAPOLIS, MN 55401

MEP / TECHNOLOGY
M.E. ENGINEERS, INC.
10555 WEST 43rd AVE., WHEAT RIDGE, CO 80033

STRUCTURAL ENGINEER
THORNTON TOMASETTI
12750 MERIT DR., SUITE 750, LB-7, DALLAS, TX 75251

CIVIL ENGINEER
EVS, INC.
10250 VALLEY VIEW, SUITE 123, EDEN PRAIRIE, MN 55344

LANDSCAPE ARCHITECT
OSLAND AND ASSOCIATES
115 WASHINGTON AVE. N, MINNEAPOLIS, MN 55401

AUDIO VISUAL CONSULTANTS
ACOUSTIC DIMENSIONS
15508 WRIGHT BROTHERS DR., ADDISON, TX 75001

WUW
4801 SPRING VALLEY RD., DALLAS, TX 75244

CODE / FIRE PROTECTION
FSC, INC.
9228 INDIAN CREEK, SUITE 300, OVERLAND PK, KS 66210

FOOD SERVICE
RICCA NEWMARK
5325 SOUTH VALENTIA, GREENWOOD VLG, CO 80111

LIGHTING CONSULTANT
PH DC
1425 DUTCH VALLEY PL., C & D, ATLANTA, GA 30324

WAYFINDING
SELEBERT PERSONAL DESIGN
432 CULVER BLVD., PLAYA DEL REY, CA 90293


VERTICAL TRANSPORTATION
ELEVATOR ADVISORY GROUP
14530 PENNOCK AVE., SAINT PAUL, MN 55124

ADA CONSULTANT
ED ROTHER CONSULTING, LLC
2990 MISSION BELLEVUE, LOUISBURG, KS 66663

WIND / SNOW CONSULTANT
ROWAN, WILLIAMS, DAVIES, AND ROWN, INC.
850 WOODLAWN RD., WY., QUELPH, ON CANADA N1K 1B8

BUILDING ENVELOPE CONSULTANT
THORNTON TOMASETTI - BUILDING SKIN PRACTICE
300 N. WABASH AVE., SUITE 1500, CHICAGO, IL 60611

FAÇADE ACCESS CONSULTANT
LEITCH BATES, INC.
8089 LINCOLN ST., SUITE 105, LITTLETON, CO 80122

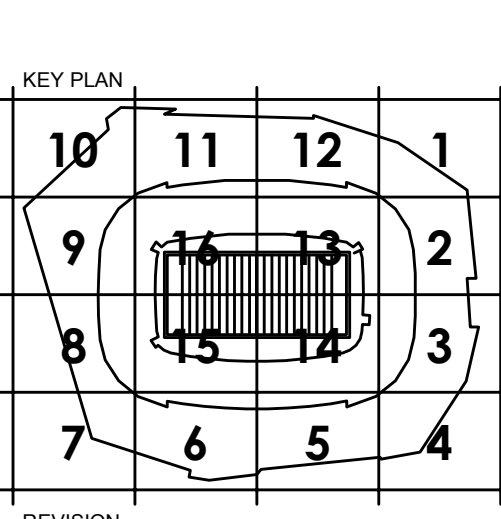

REVISION



HKS PROJECT NUMBER
16246.000

DATE
MAY 2, 2014

ISSUE
CCD-060

SHEET TITLE
BROADCAST DETAILS

SHEET NO.
ES8.06

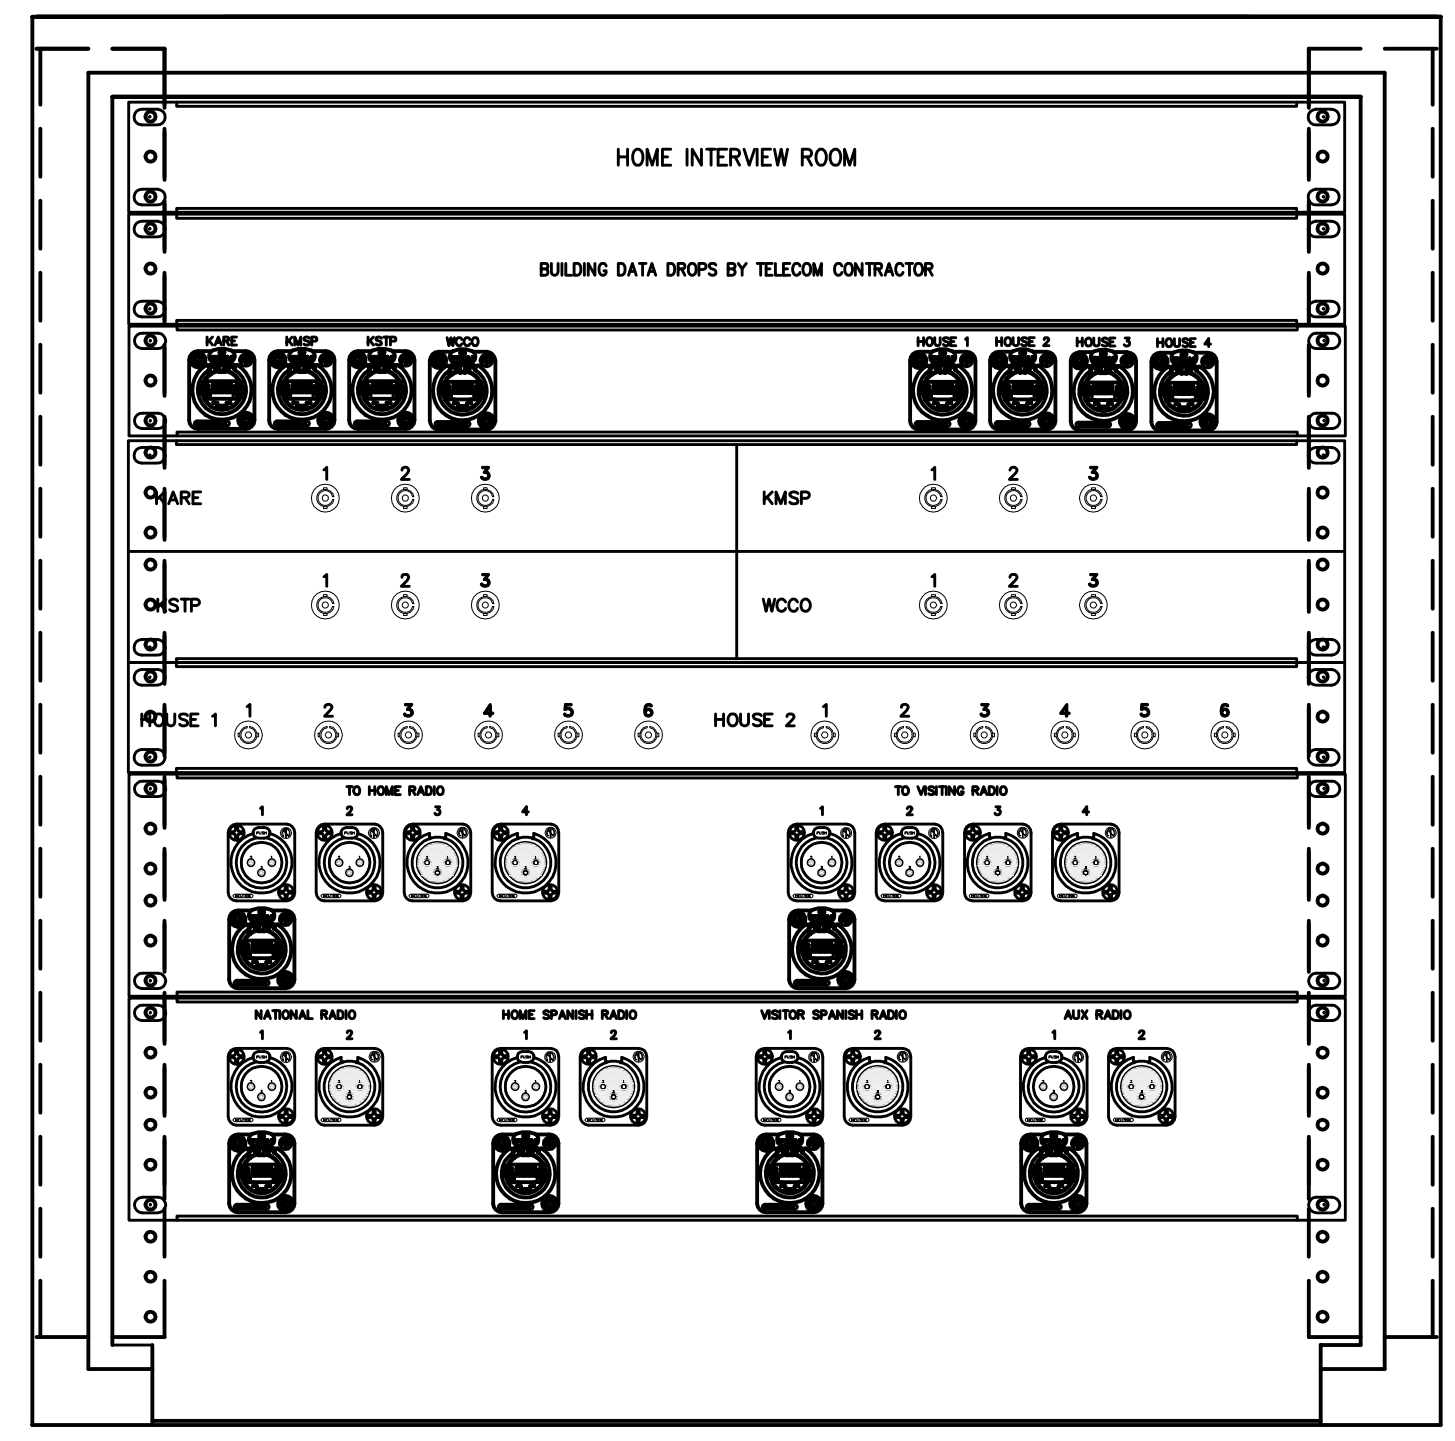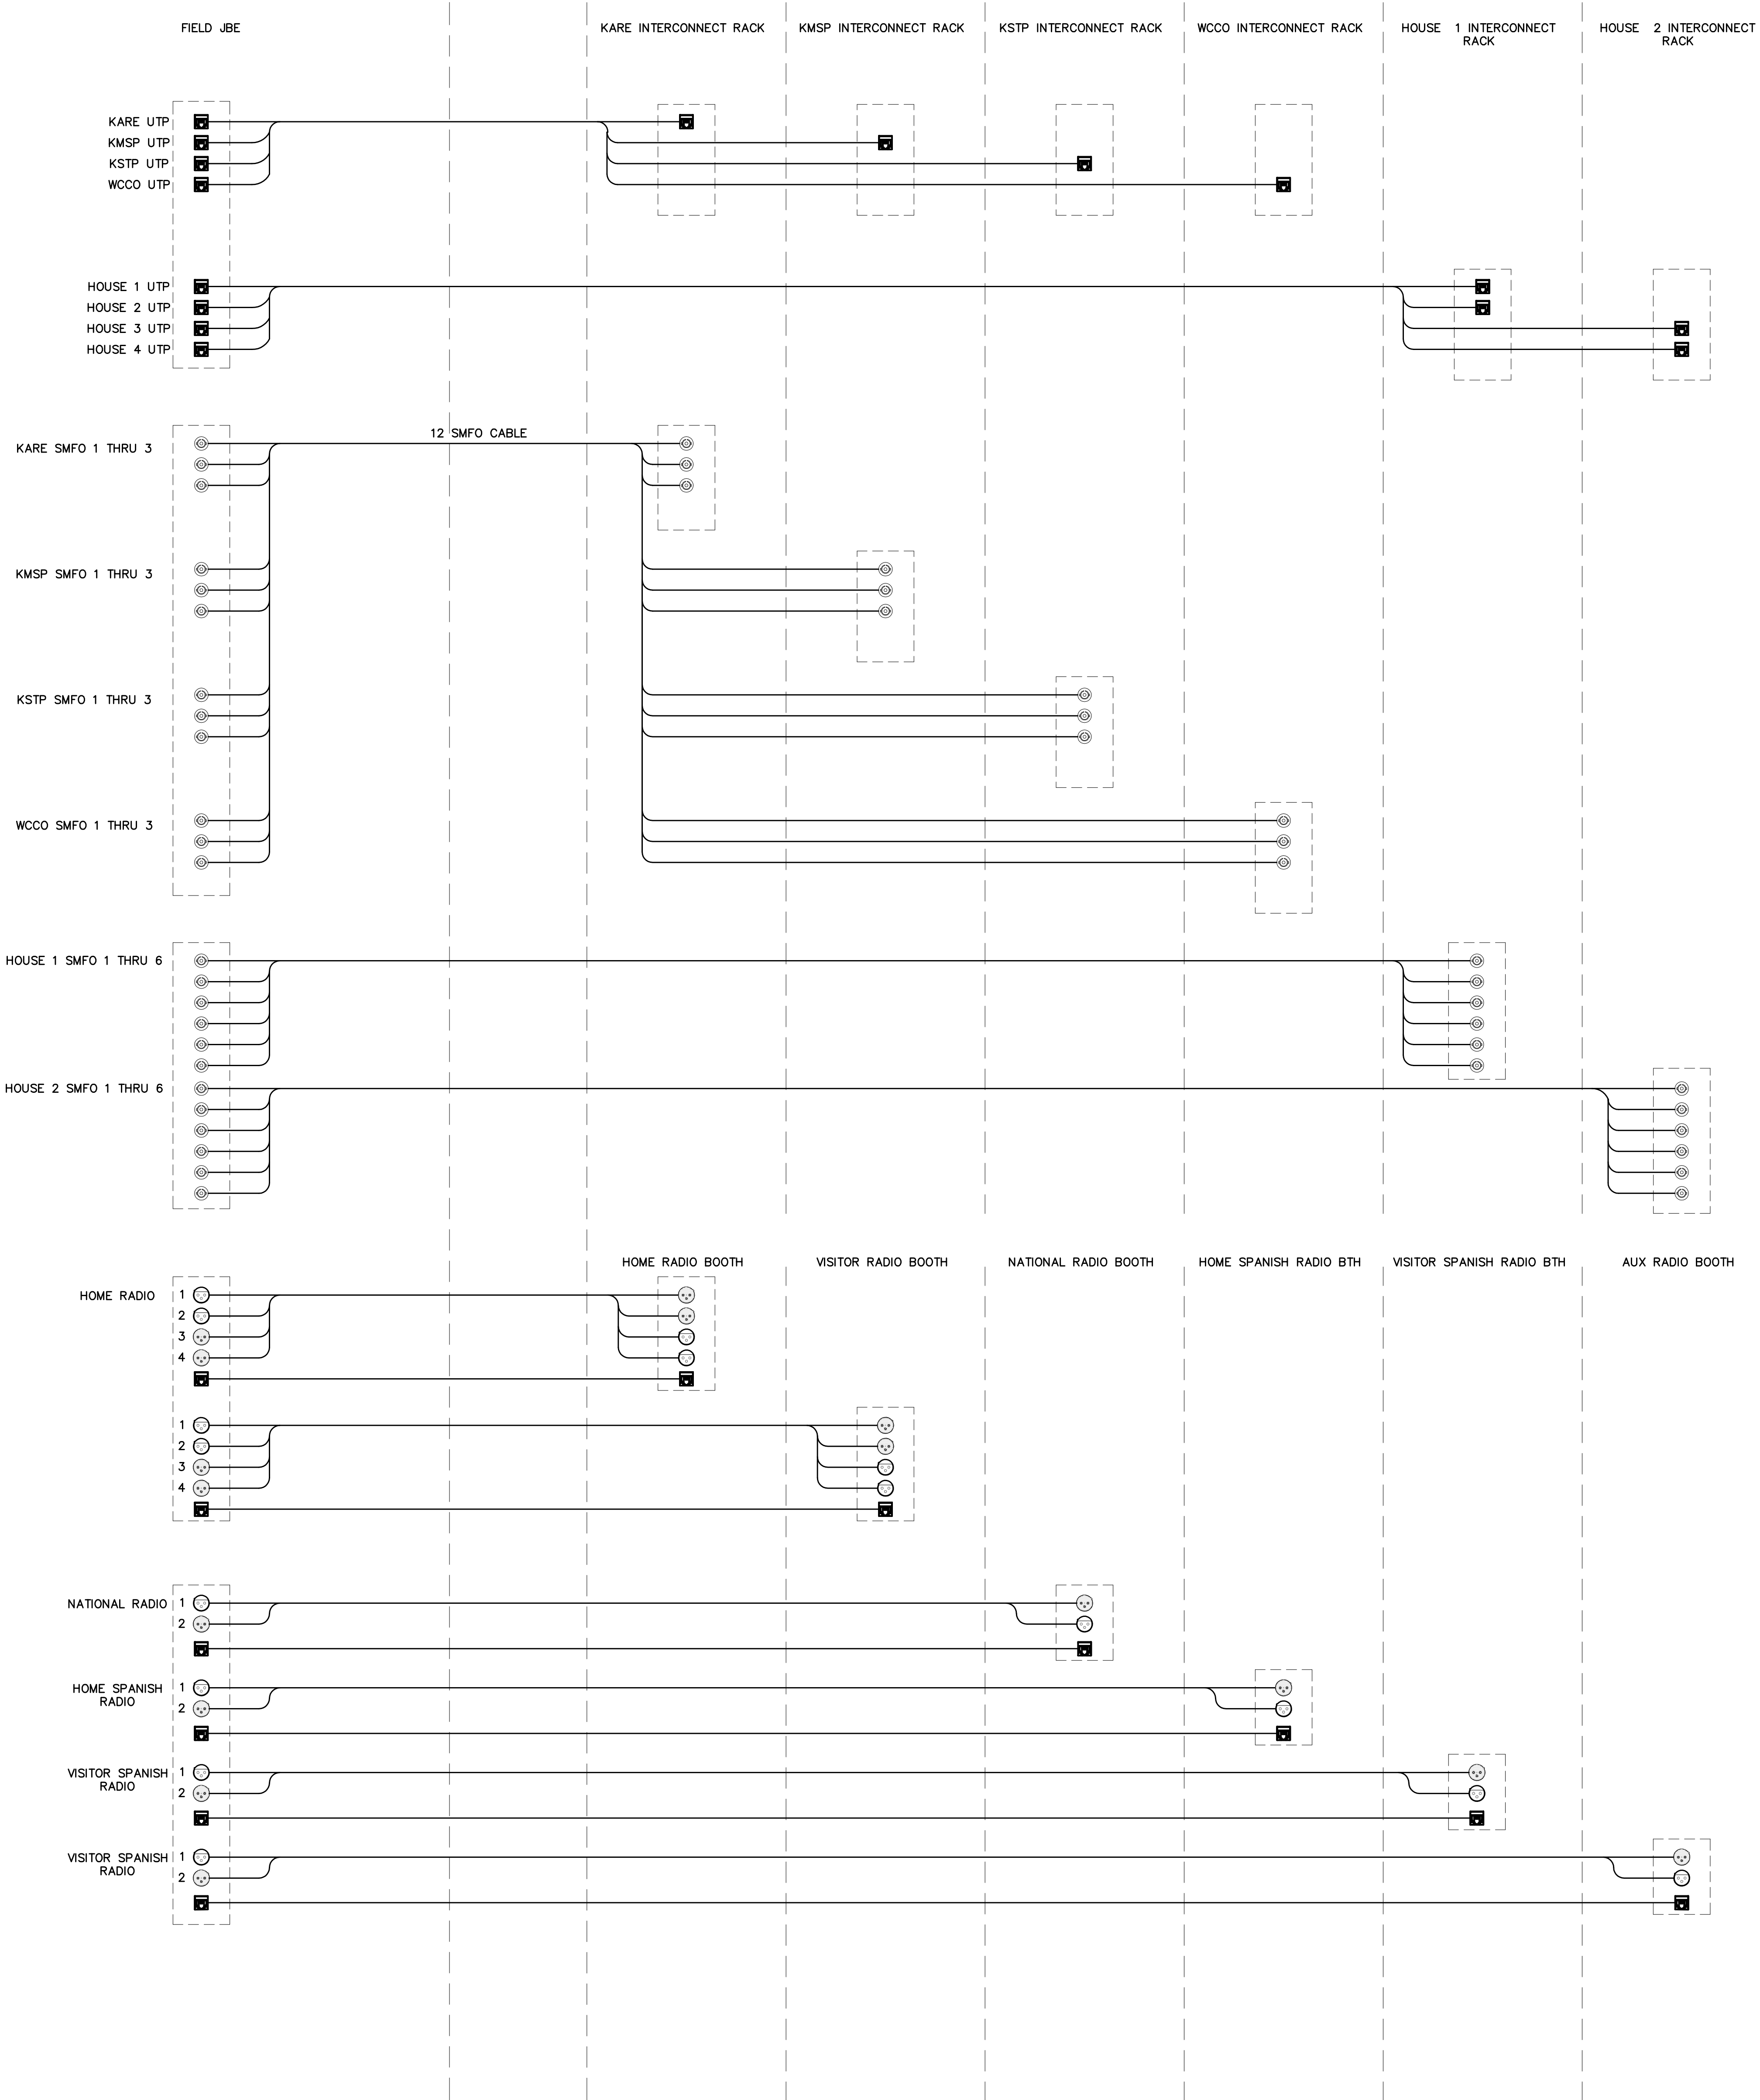

02 TYPICAL ENG FUNCTIONAL DIAGRAM

01 ELEVATION - JBE TYPICAL

NOTES:
1. REFER TO ES8.30 FOR ENG AND RADIO CABLING SCHEDULES FOR CABLE COUNTS.

PLOT DATE: TEMPLATE VERSION: